


# Location Plan

Site Address: Palethorpes, Maer Lane, Market Drayton, TF9 1QS

Date Produced: 21-Nov-2023

Scale: 1:2500 @A4

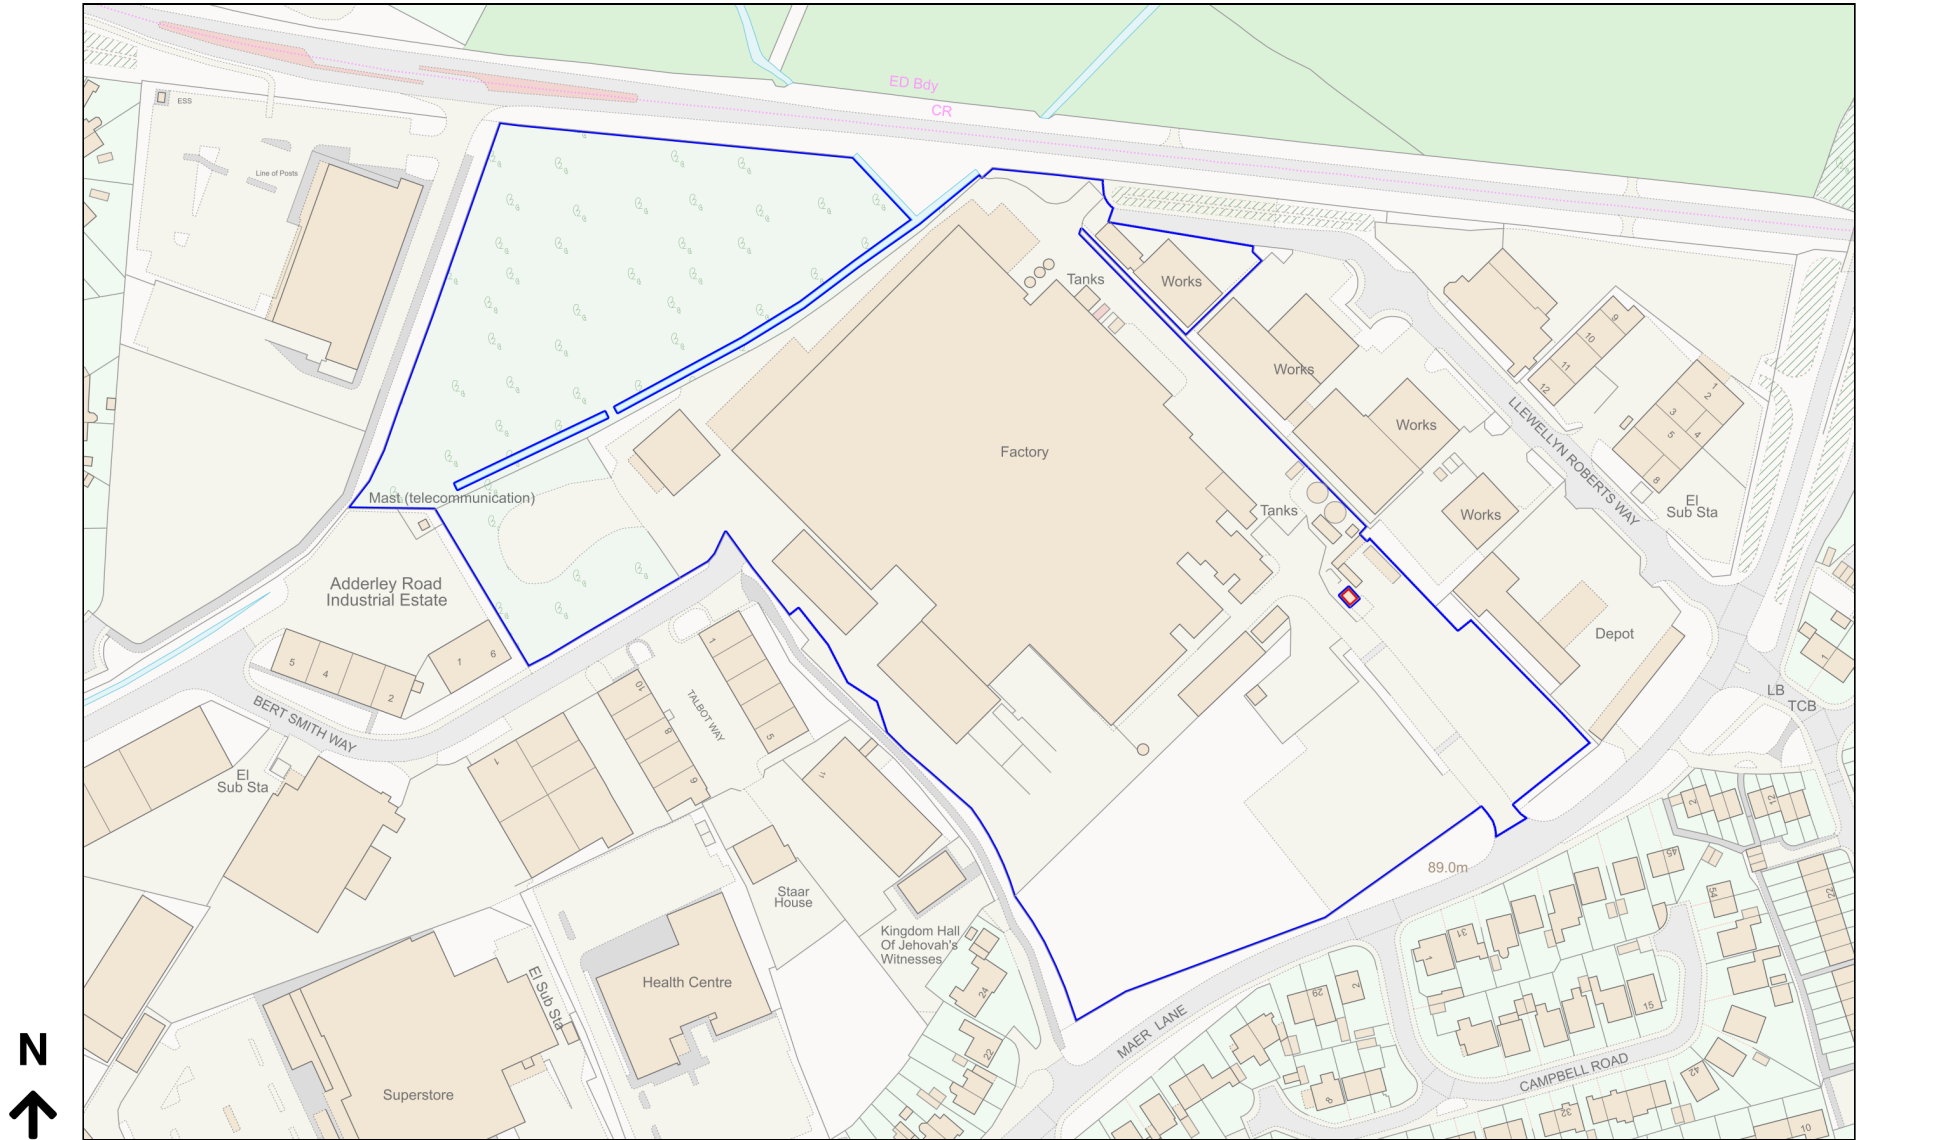

Planning Portal Reference: PP-12579538v1

