


Clause	Clause	Material	Grade of Binder	Thickness (mm)	Special Requirements
Surface Course	912	CGM	100	40	BS 4987: Clause 7.4 10mm aggregate
Binder Course	906	Dense Bitumen macadam [DBM]	125 PEN	60	BS 4987: Clause 6.5 20mm aggregate
Base Course	903	DBM	125 PEN	100	BS 4987: Clause 5.2 28mm aggregate
Sub-Base	802	MOT Type 1.		250	Minimum CBR [Clause 804.3] 30%

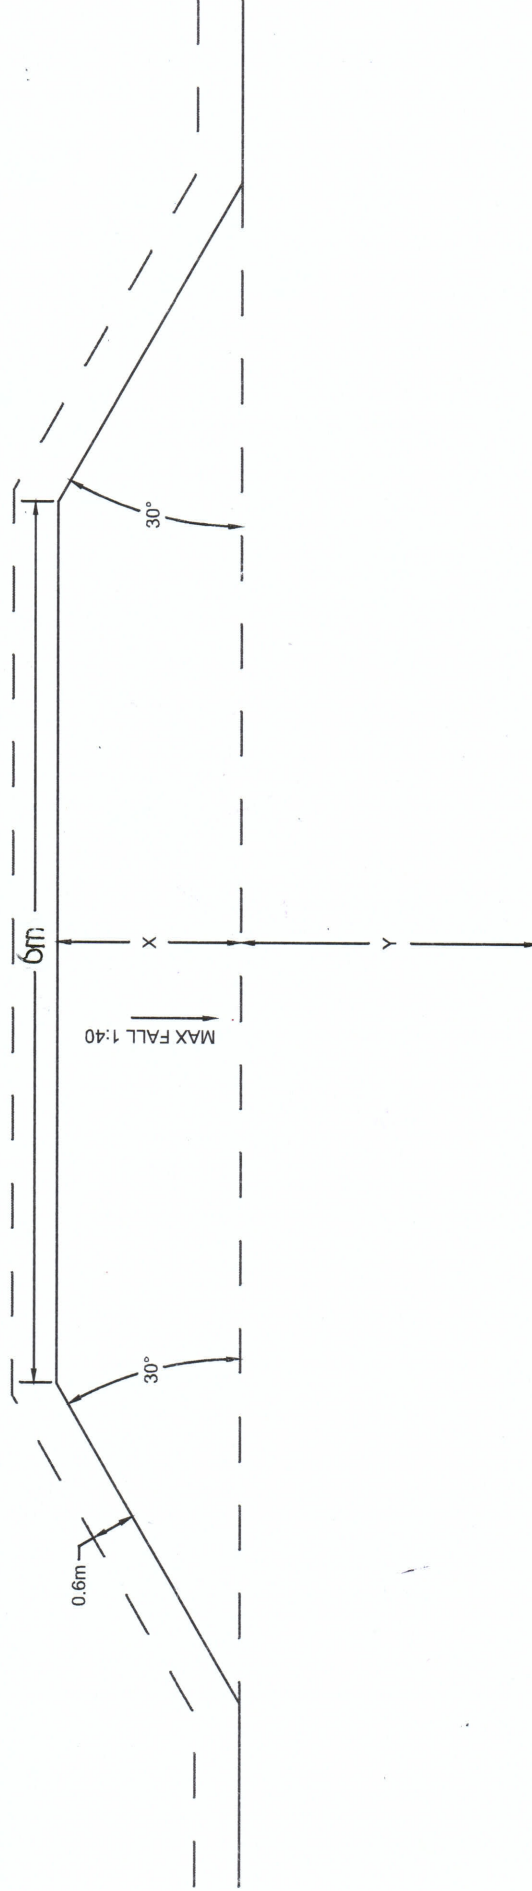

Minimum of 0.6m wide level verge.
 No higher than 0.15m above level of passing bay.

Where X = Passing bay width, and Y = Existing carriageway width, and X+ Y = 5.5m

	Engineering Design Services EDS West Manager : Steve Hallows cEng MICE 01545 572513 hpw@ceredigion.gov.uk West: Penmorfa, Abergaron, Ceredigion, SA46 0FA		Project Powys County Council Development Control	By RVB	Checked DAP	Scale at A4 1:100
	EDS East Manager : Gareth Price cEng CEM MICE 0845 607 6060 gis.helpdesk@powys.gov.uk North: Kibbansfield Depot, Pool Road, Newtown, Powys, SY18 3AF Mid: County Hall, Spa Road East, Llanidloes Wells, Powys, LD1 5LG South: Neustad Brycheiniog, Cambrian Way, Brecon, Powys, LD3 7HR		Date 21/08/2018	Project Number 25554	Drawing Number D_01	Revision
	Drawing Title Passing Place Standard Detail		Drawing Filename : Development Control - Passing Place Detail.dwg Last saved : 27/08/2018			