
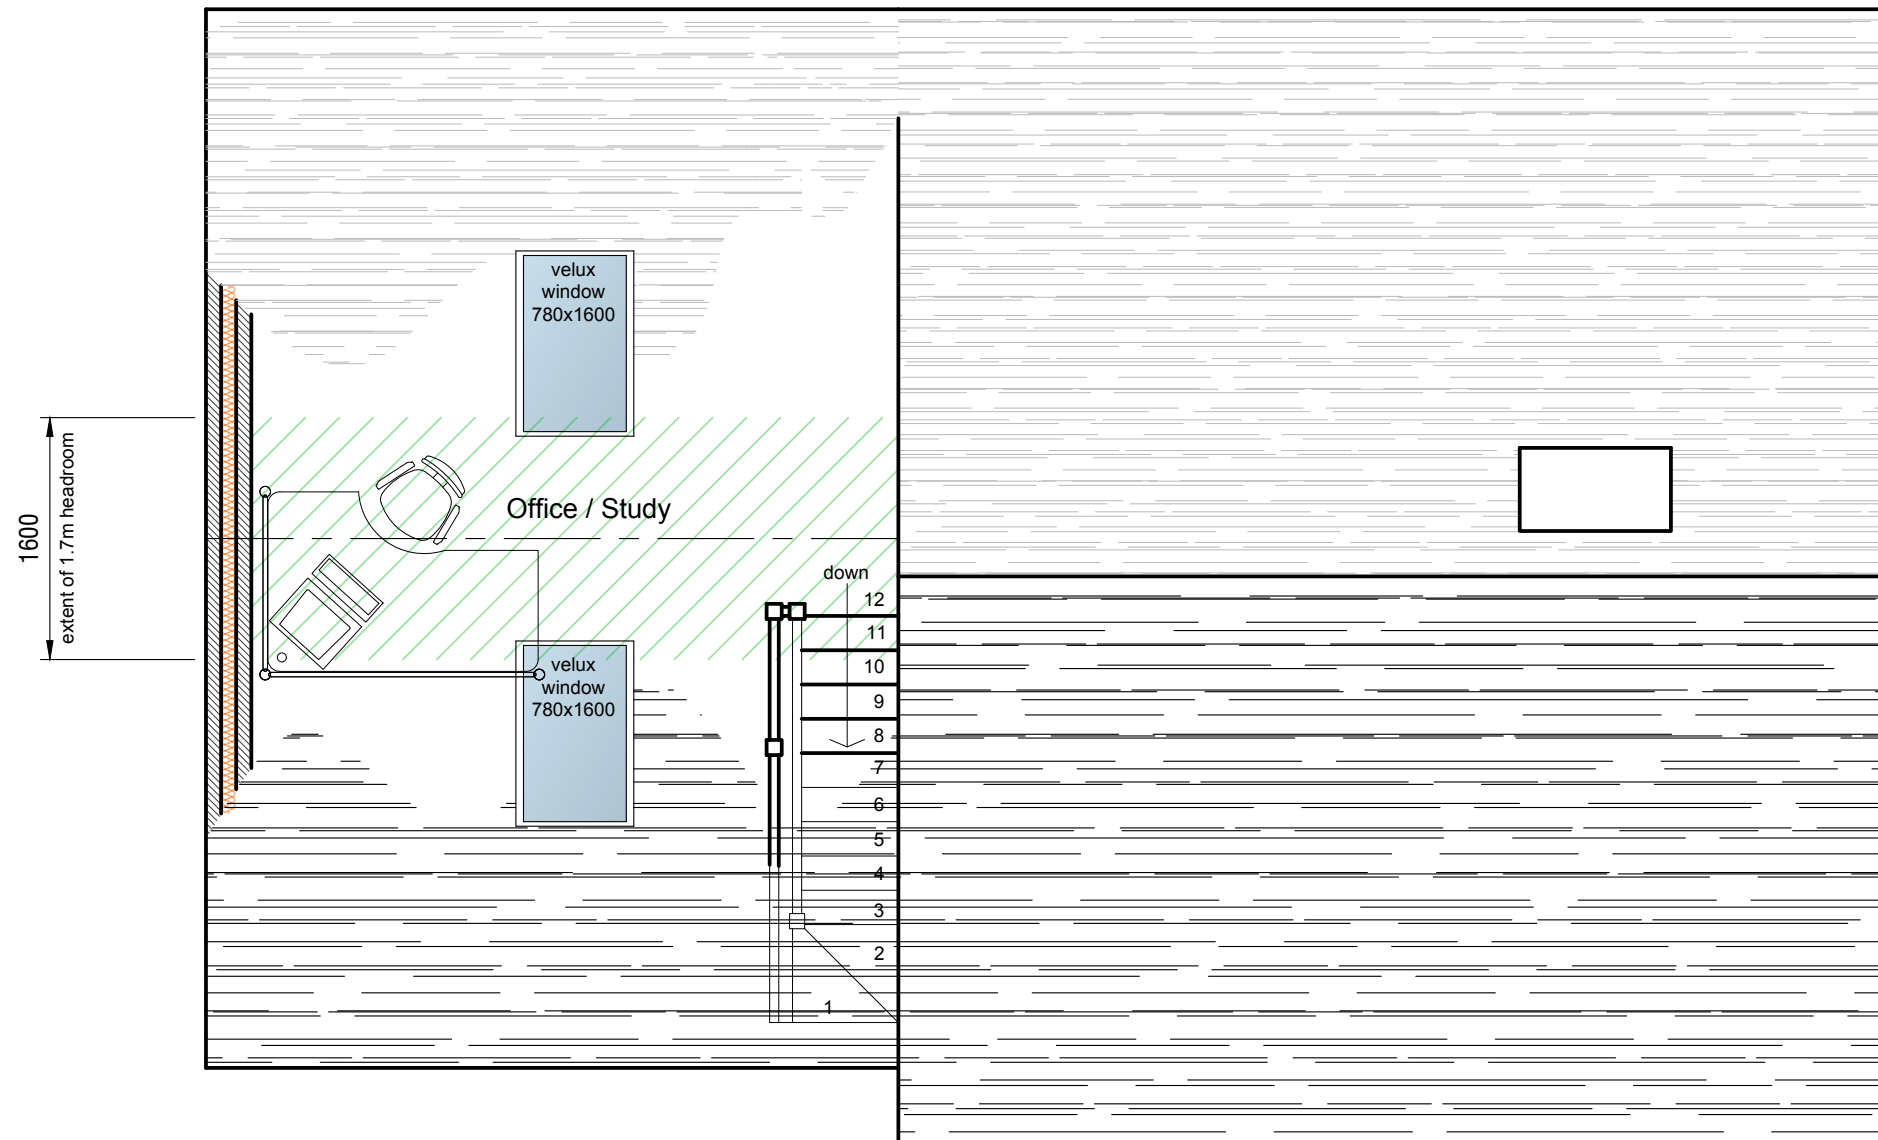


All dimensions in millimeters unless otherwise stated  
Angular dimensions to be used as reference only.  
Linear dimensions to take precedence.

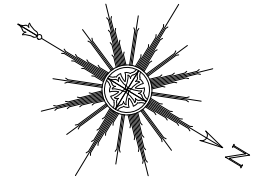

# Proposed Second Floor Layout 1:50 (A3)

**PSUK**  
PENGUIN SERVICES UK LTD  
**07867 966558**  
buildingplans@sky.com  
www.plan2build.co.uk

Client  
-  
Drawn By  
EB

Project  
23 FRONHIR  
KNIGHTON  
LD7 1HT  
Date  
OCT 2023

Title  
PROPOSED SECOND FLOOR LAYOUT  
Drawing No.  
**1816-06**  
Scale  
A3 @ 1:50