
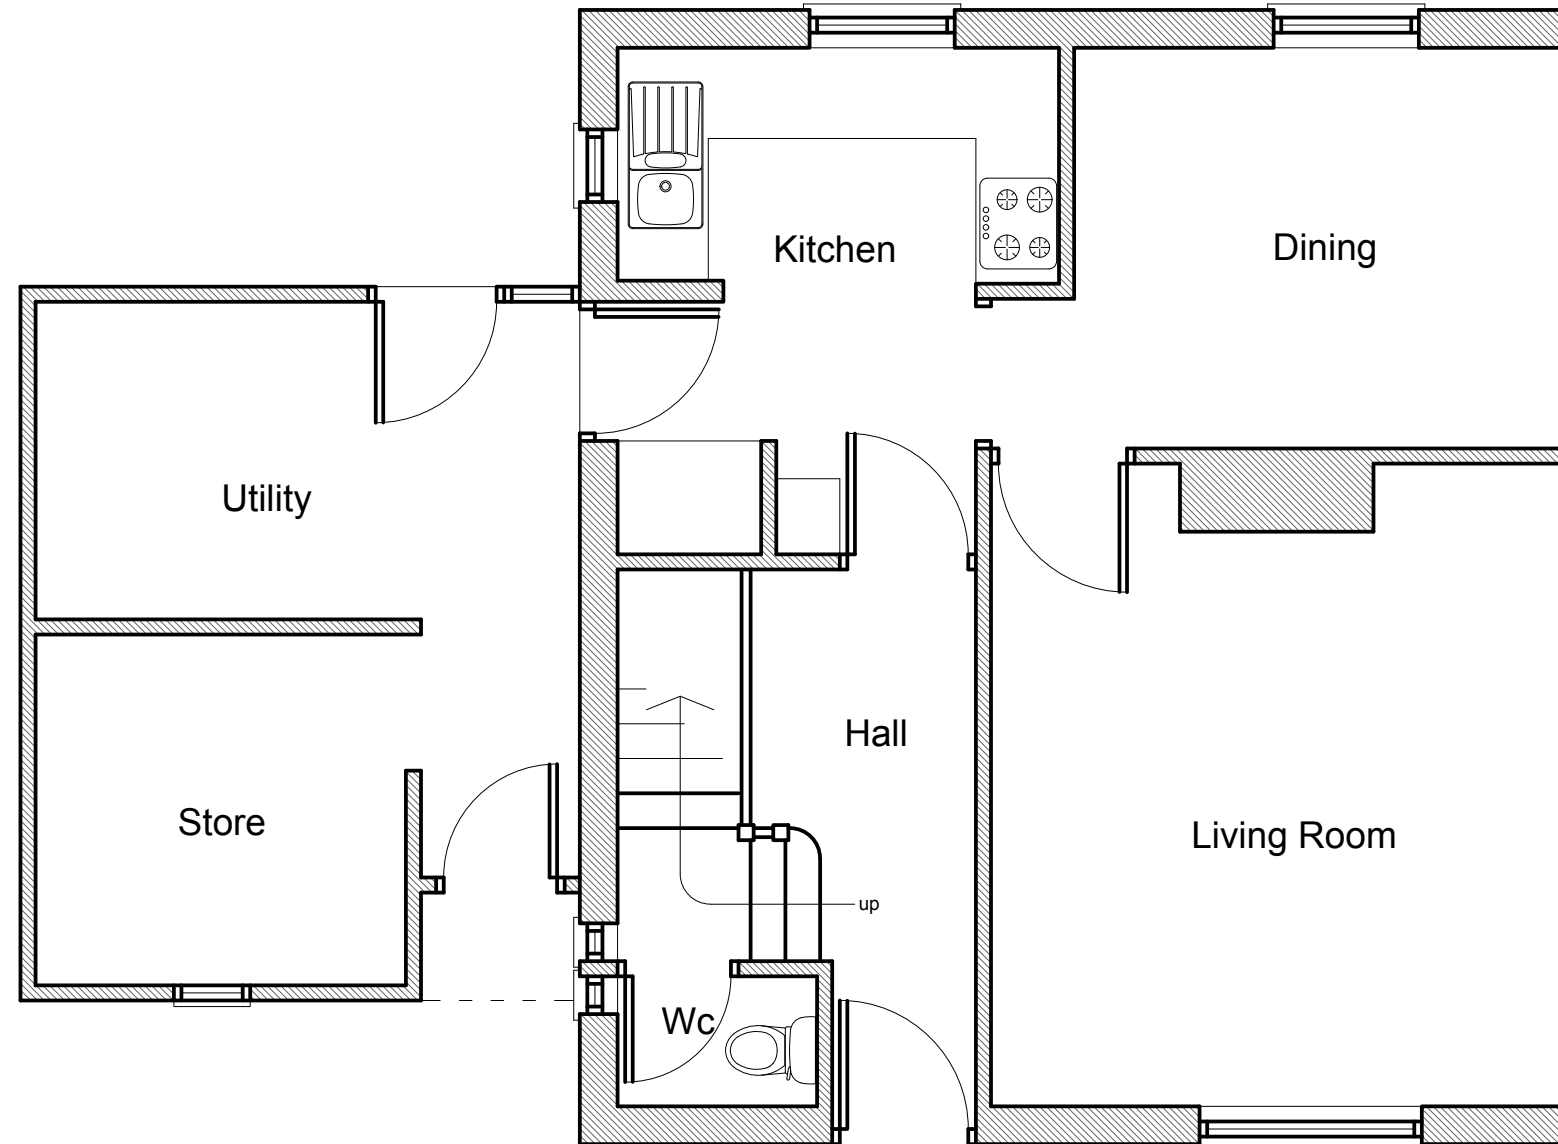


Metres

All dimensions in millimeters unless otherwise stated
 Angular dimensions to be used as reference only.
 Linear dimensions to take precedence.

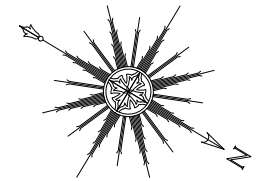

Existing Ground Floor Layout 1:50 (A3)

PSUK
 PENGUIN SERVICES UK LTD
07867 966558
 buildingplans@sky.com
 www.plan2build.co.uk

Client
 -
 Drawn By
 EB

Project
 23 FRONHIR
 KNIGHTON
 LD7 1HT
 Date
 OCT 2023

Title
 EXISTING GROUND FLOOR LAYOUT
 Drawing No.
1816-01
 Scale
 A3 @ 1:50