

Client

Mrs Rachel Evans

Project

Proposed Extension and Roof Works

Address

Ivy House,  
Castle Caereinion  
SY21 9AL

Drawing Title

Location Plan



Scale

1:1250@ A3

Drawing No.

EVS05.1.3.09


Revision

Date

April 2023

Signature

JEE

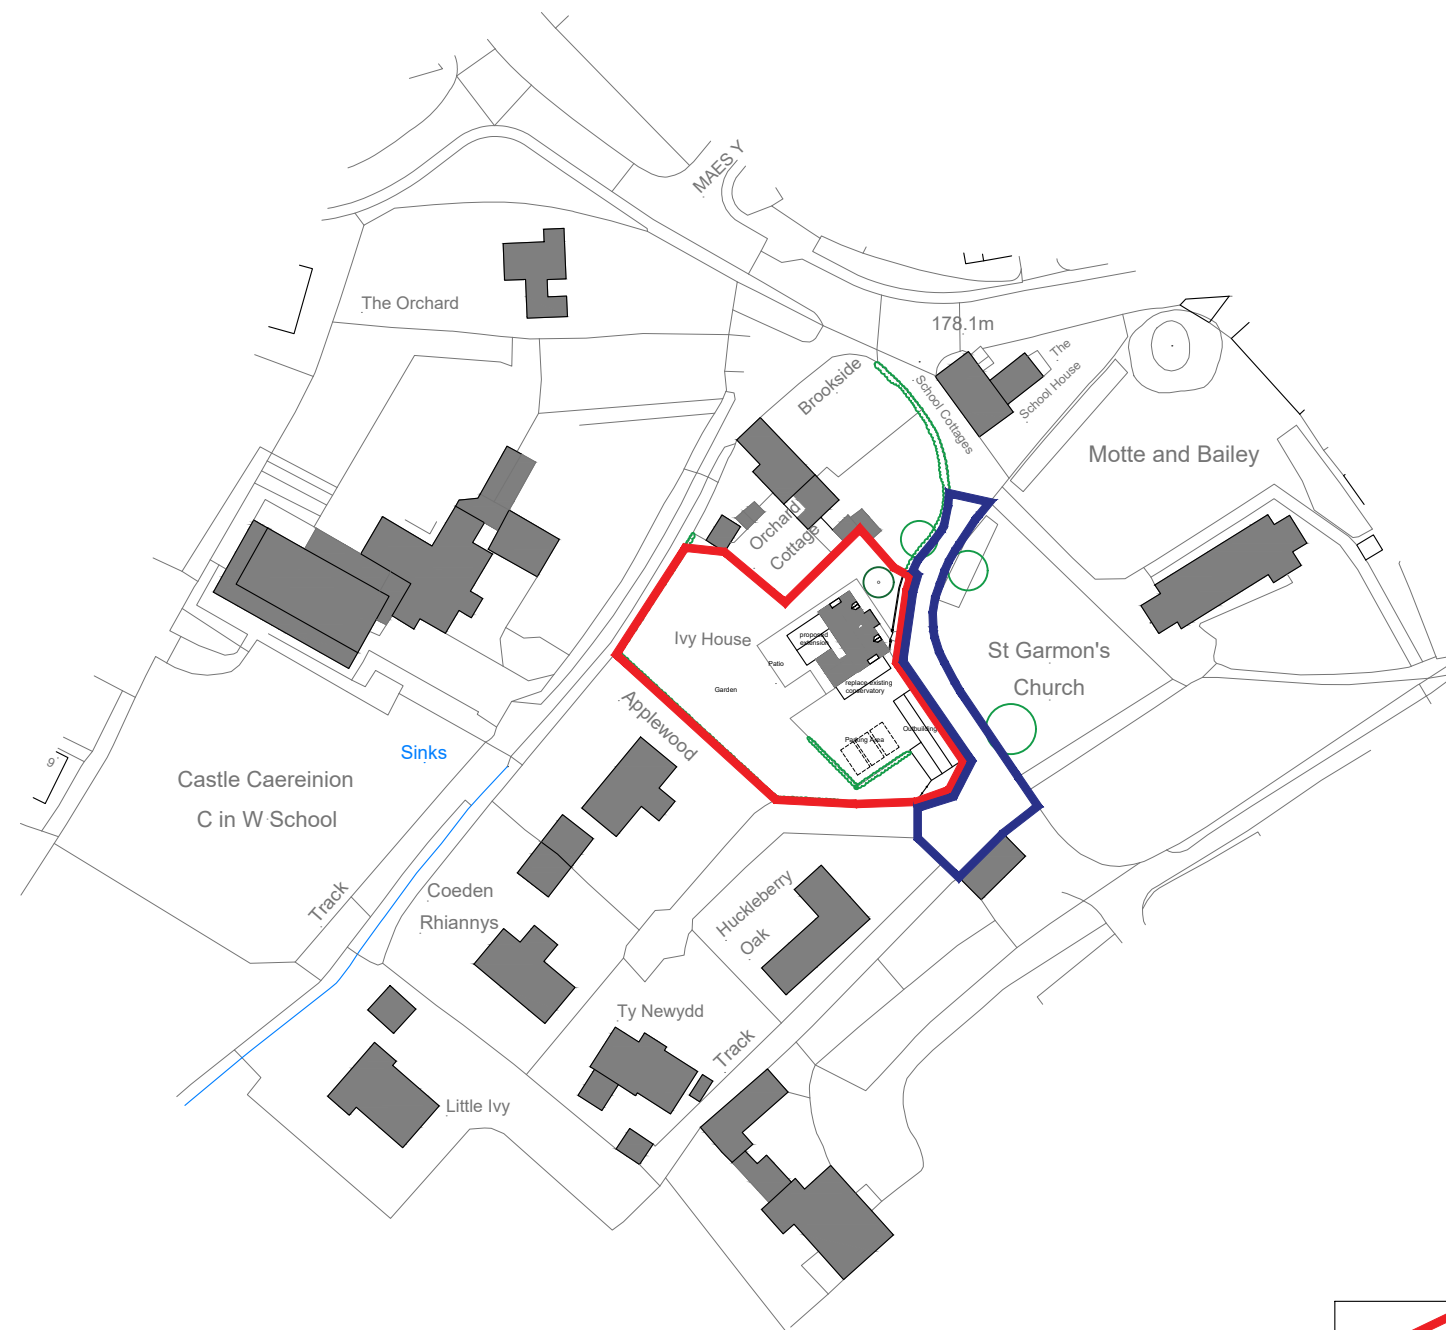

Application Site Boundary



Adjoining Land in Applicants Ownership

?Crown Copyright and database rights 2023 OS Licence no. AC0000849896