
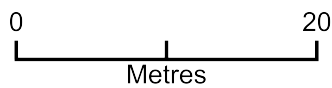


Old School House Fencing sub3

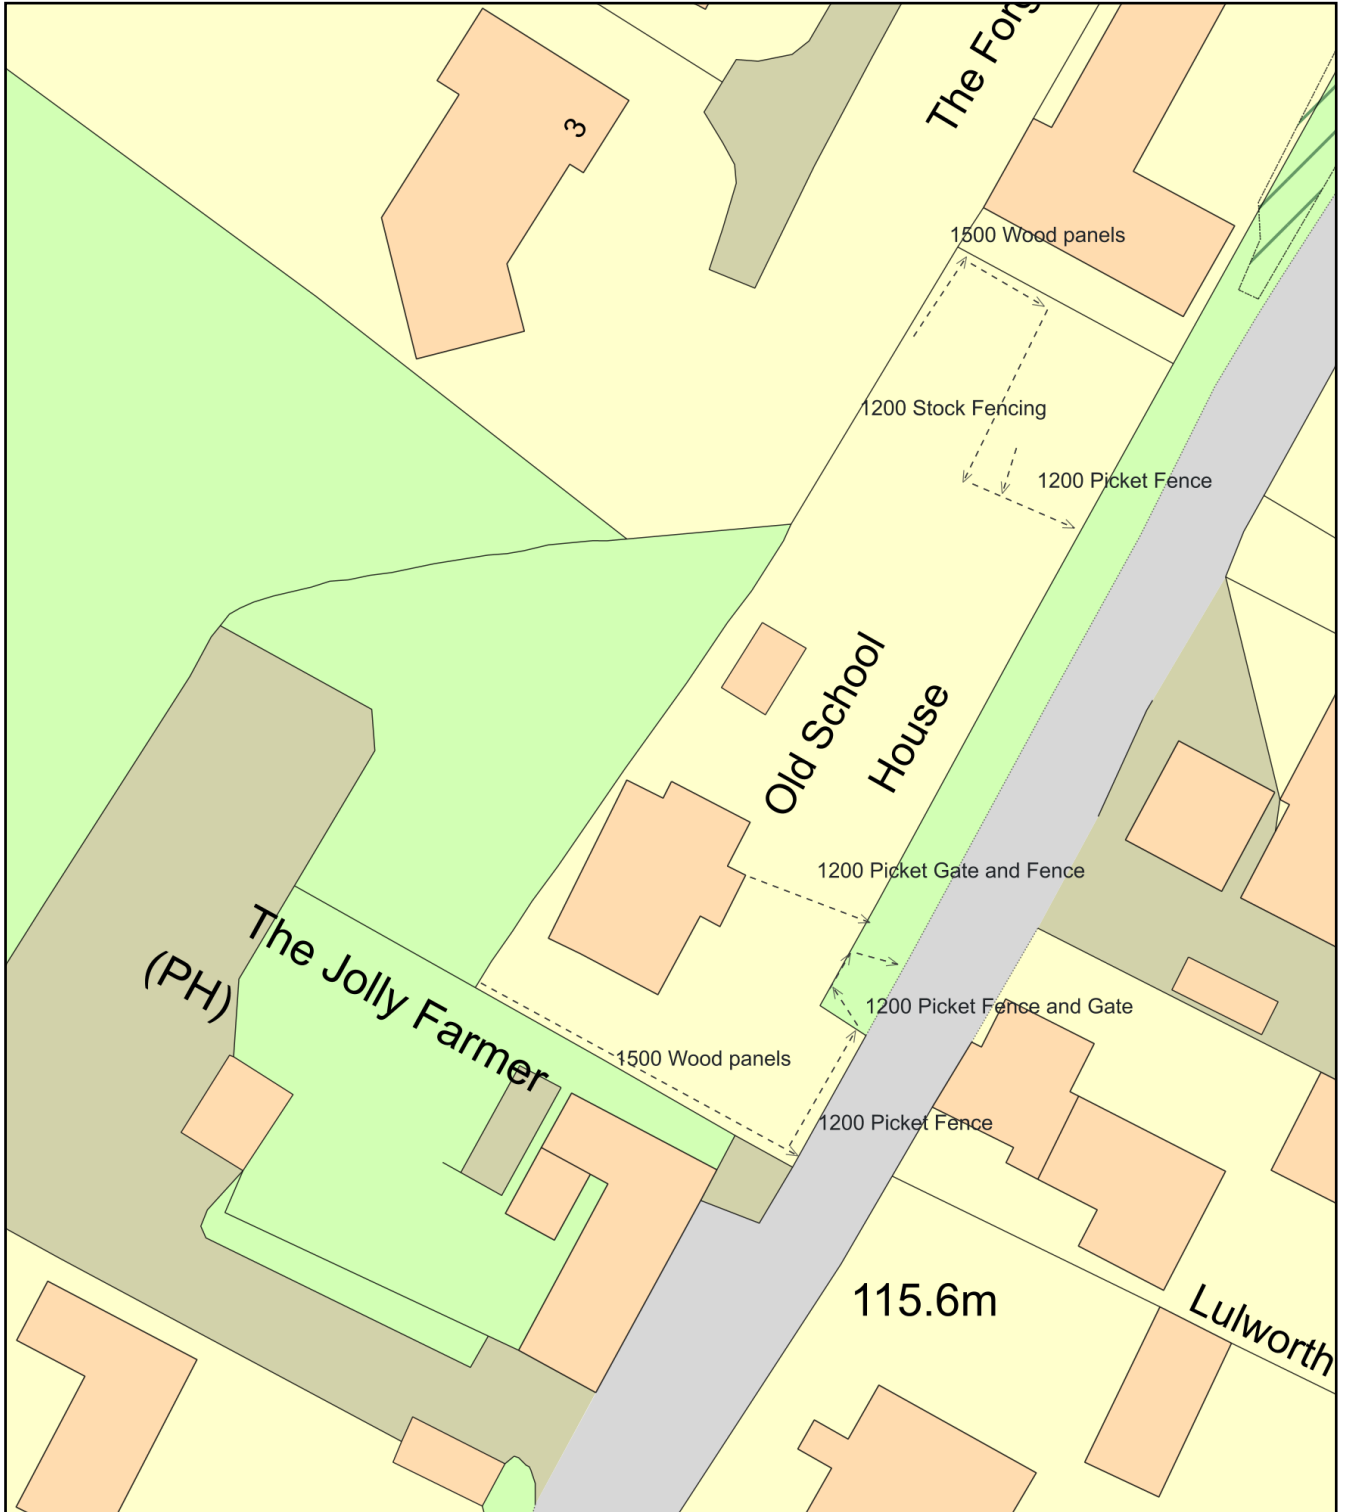

Plan Produced for: Brett Grellier

Date Produced: 27 Nov 2023

Plan Reference Number: TQRQM23331082249813

Scale: 1:500 @ A4