




Existing courtyard prior to changes

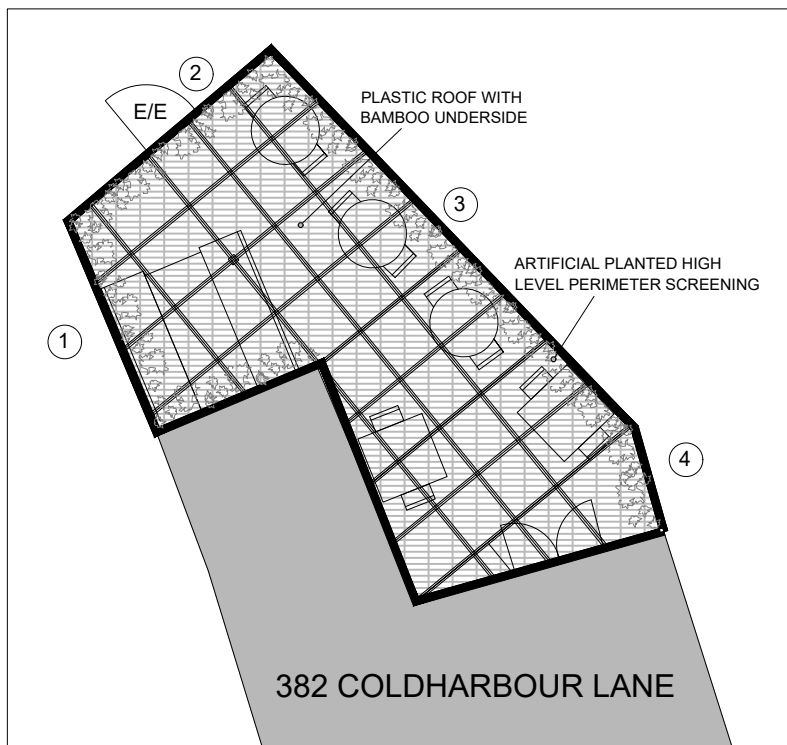

Courtyard as it now

| | | | | |
|---|--|----------------------------------|----------------------------------|--|
| <p>PROJECT TITLE: 382 Coldharbour Lane London SW9 8LF</p> | <p>DRAWING TITLE: Retrospective Approval Rear Courtyard Plans</p> | <p>DATE: October 2023</p> | <p>REVISION:</p> |  <p>LIME Architects The Forge 20 Beardell Street London SE19 1TP T +44 (0)20 8771 1081 F +44 (0)20 8771 2377 E info@LIME.uk.com</p> <p>living in modern environments</p> |
| <p>CLIENT: AMK 4 Ltd</p> | <p>SCALE: 1:100 @ A4</p>  | <p>DRAWING No: 360.23.03</p> | <p>DRAWN BY: LIME</p> | |