




ORIGINAL ELEVATION 3

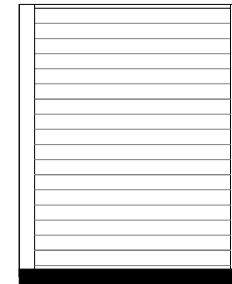

ORIGINAL ELEVATION 4

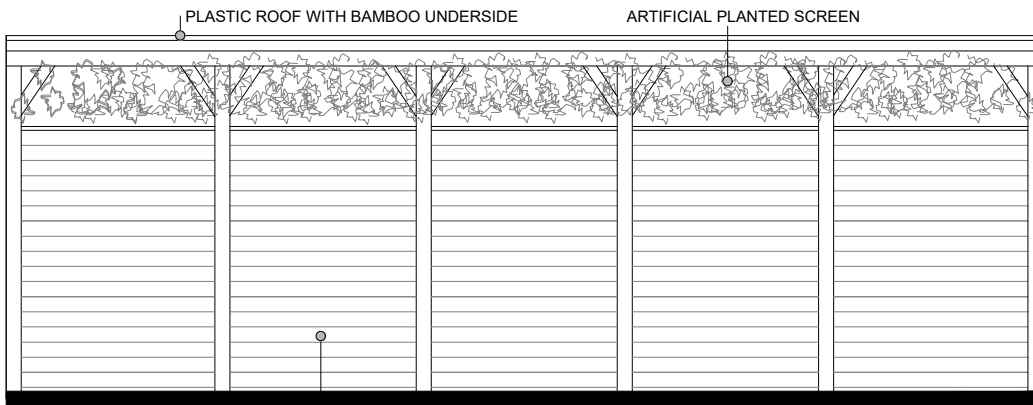

CURRENT ELEVATION 3

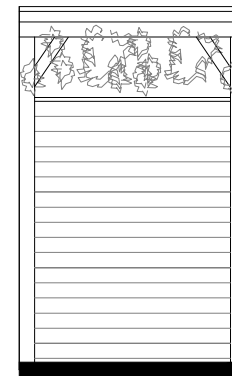

CURRENT ELEVATION 4

PROJECT TITLE:
382 Coldharbour Lane
London SW9 8LF

CLIENT:
AMK 4 Ltd

DRAWING TITLE:
Retrospective Approval
Rear Courtyard Current Fencing &
Trellising Along With
Original Courtyard Fencing
2 of 2 Drawings

SCALE: 1:50 & A4



DATE:
October 2023

DRAWING No:
360.23.05

REVISION:

DRAWN BY:
LIME



living in modern environments

LIME Architects
The Forge
20 Beardell Street
London SE19 1TP
T +44 (0)20 8771 1081
F +44 (0)20 8771 2377
E info@LIME.uk.com