


01 Building Section E-E
1:50

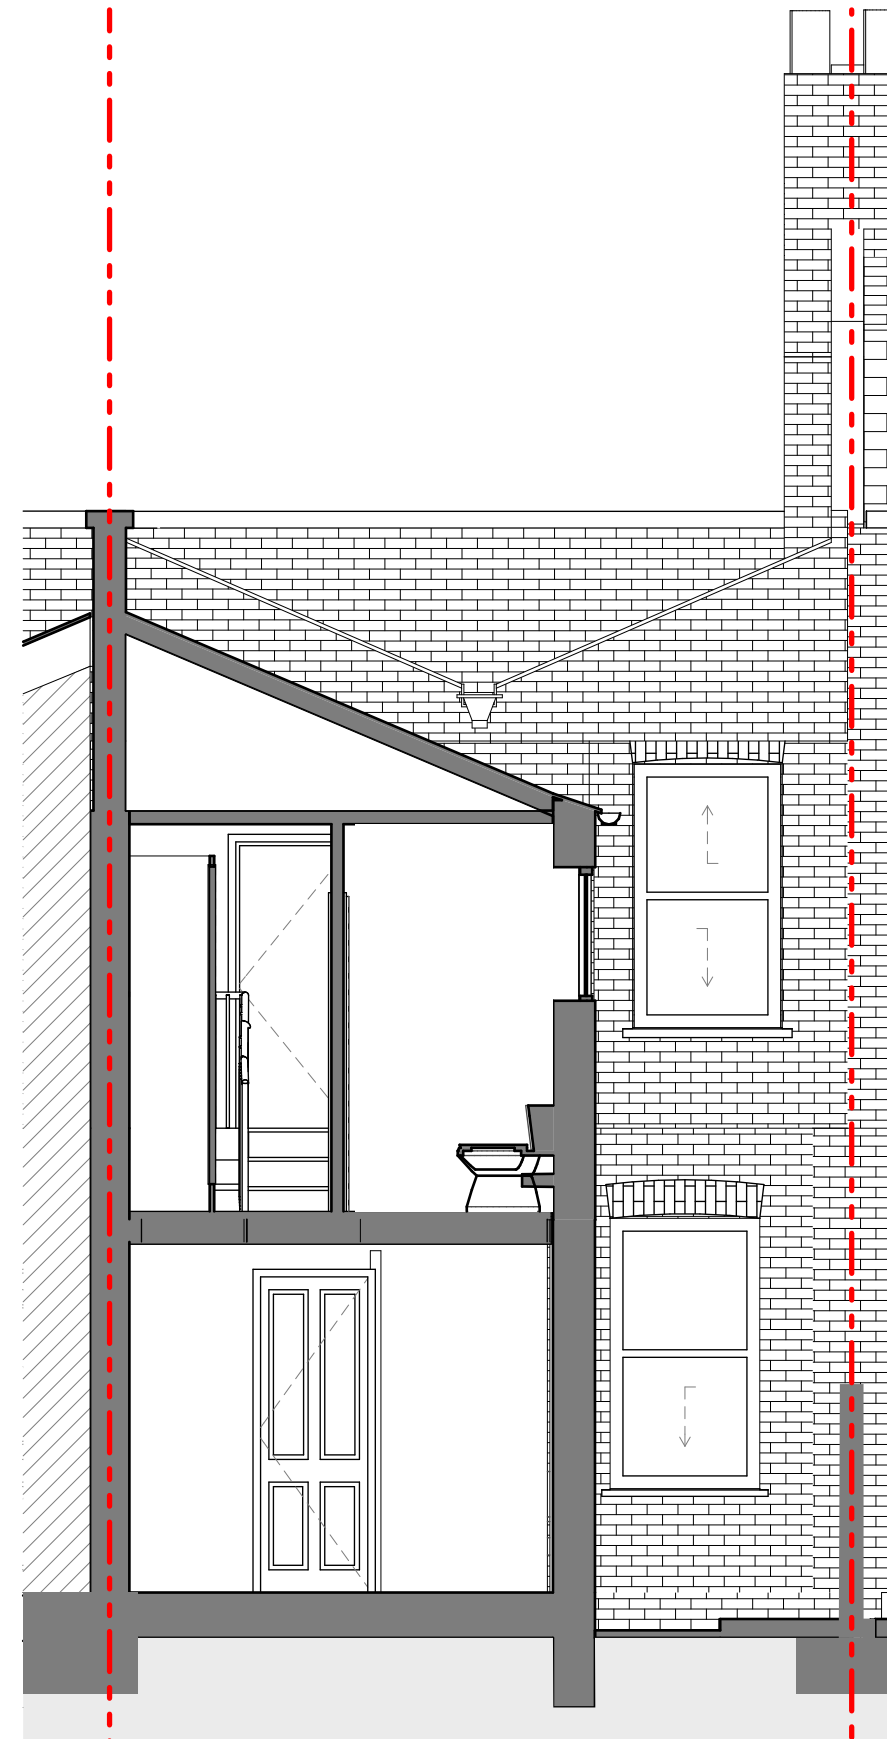

02 Building Section D-D
1:50

