


01 Building Section C-C
1:50

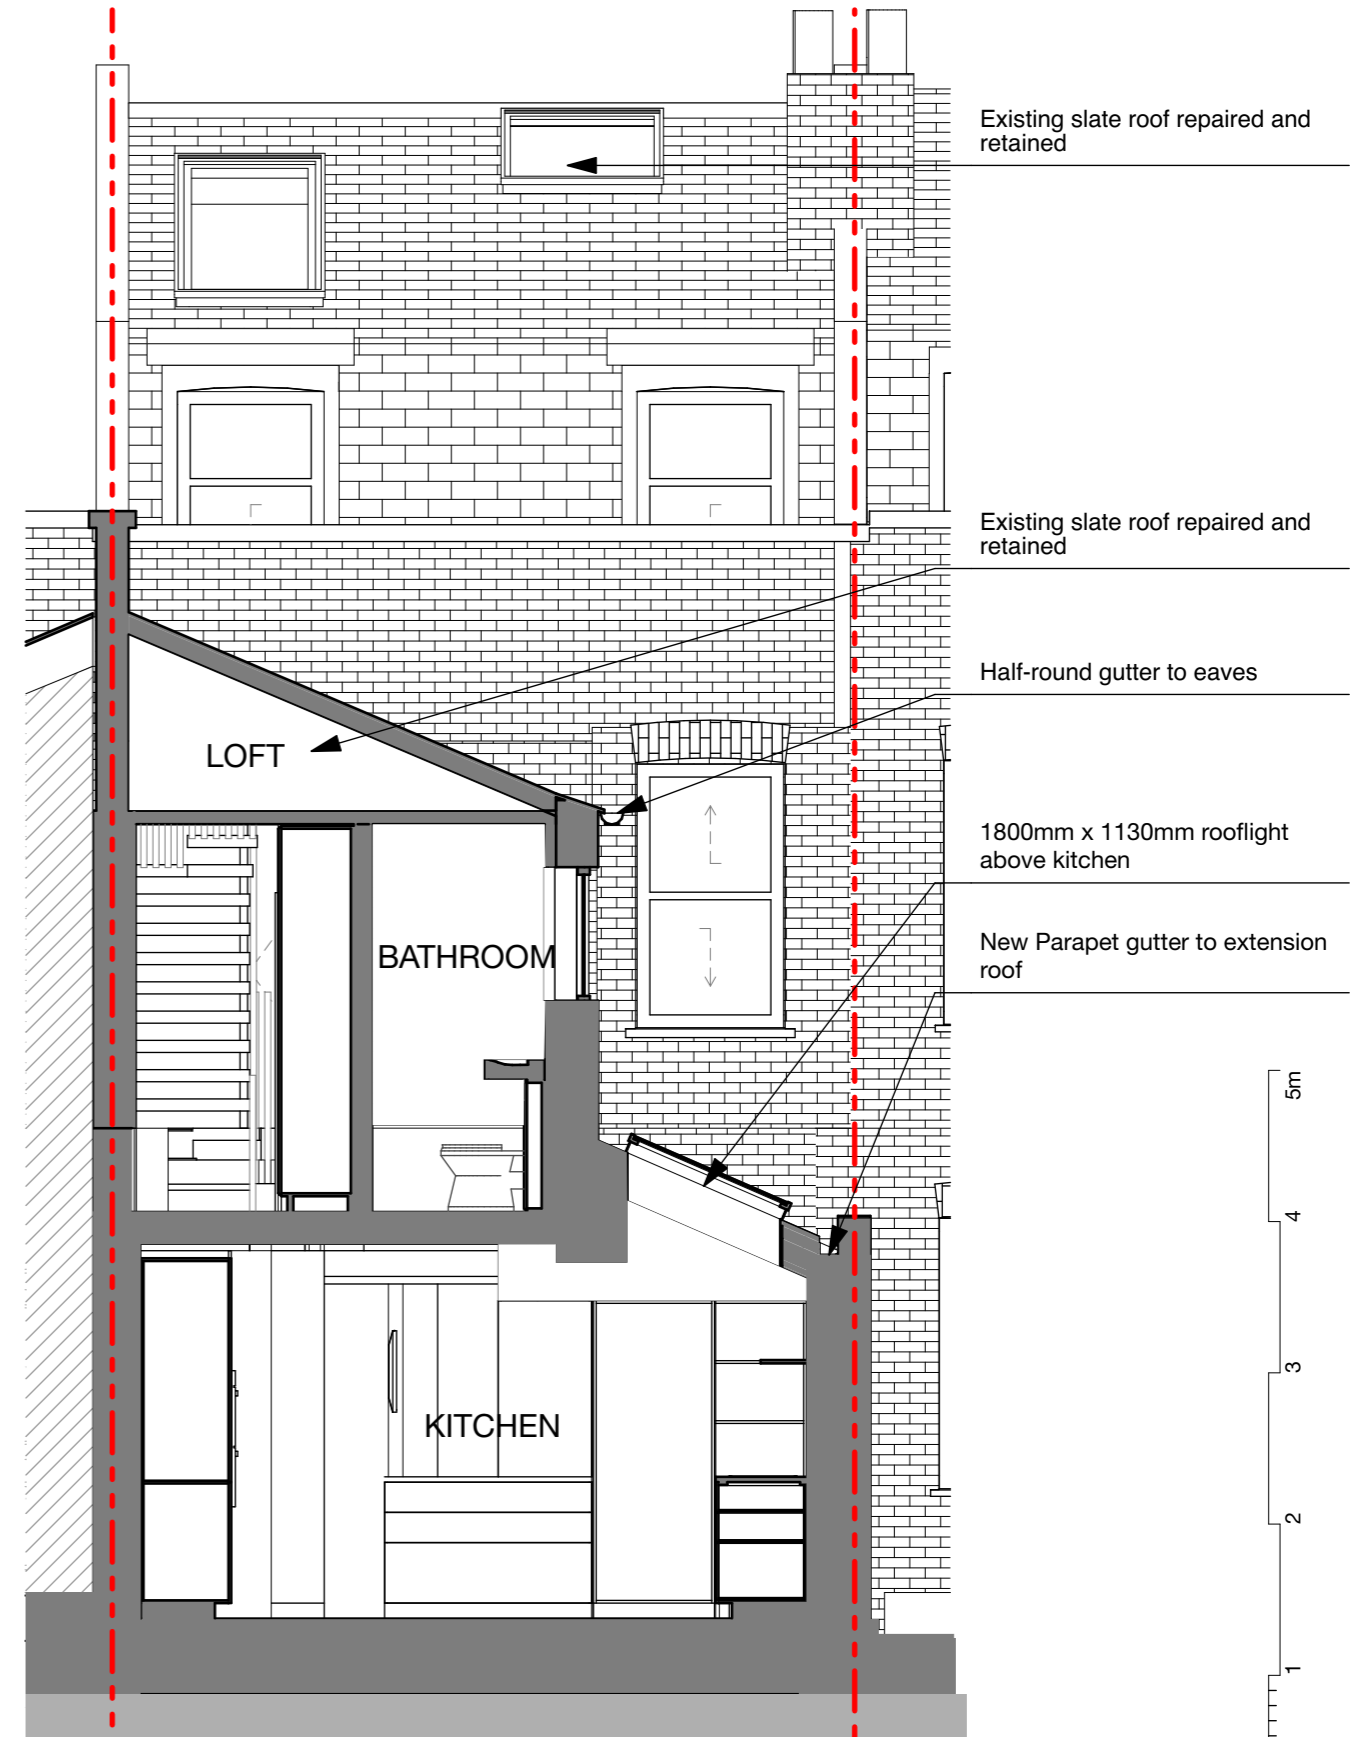

02 Building Section D-D
1:50