


Existing section AA



Proposed section AA

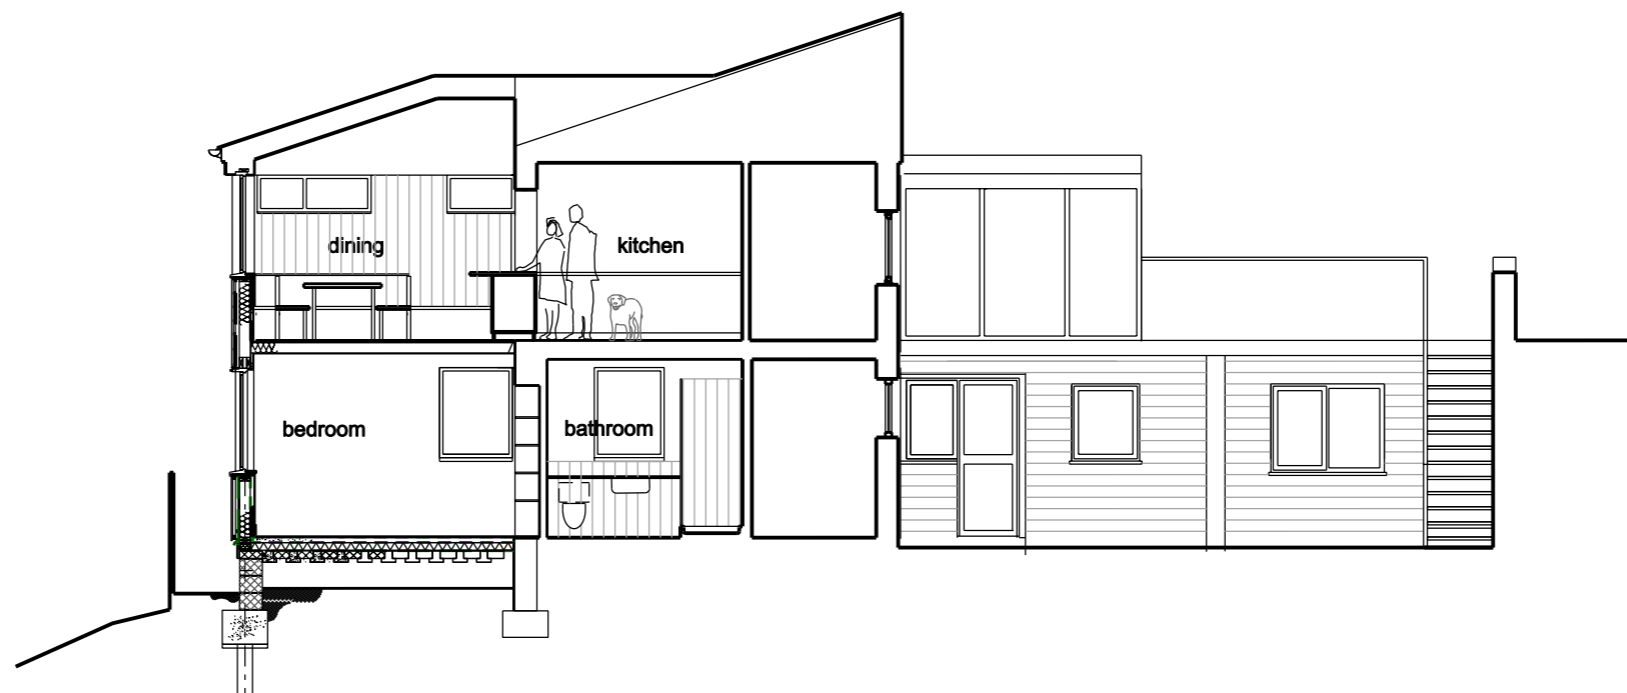

Amendment

Date

Janie Hinton
 Architect RIBA
 9 Melville Crescent
 Falmouth
 TR11 4DT
 t 01326 219030
 m 07881 652683
 e janie.hinton@gmail.com

27 Pendennis Rise
 Job/Drawing No
578/P/008

**Existing and
 proposed
 sections**

Do not scale for construction purposes
 Original printed at A3

Scale 1:100 @ A3
 Date Nov 2023
 Drawn JH

All dimensions to be checked on site