




1 East
1 : 100

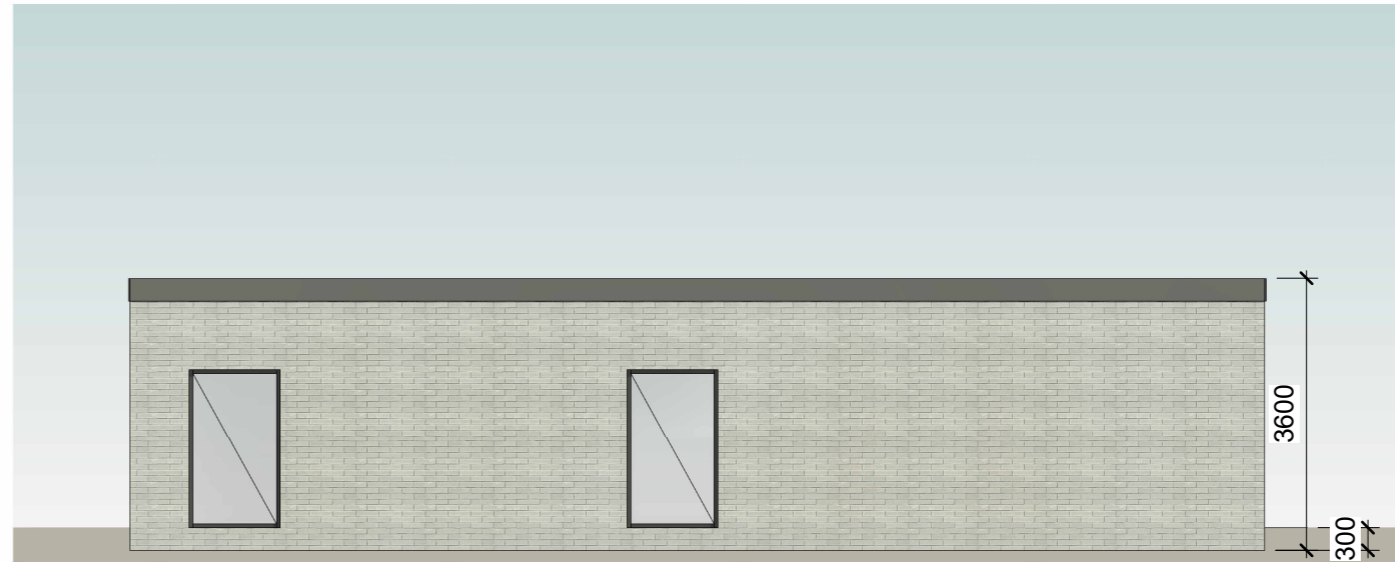

2 North
1 : 100

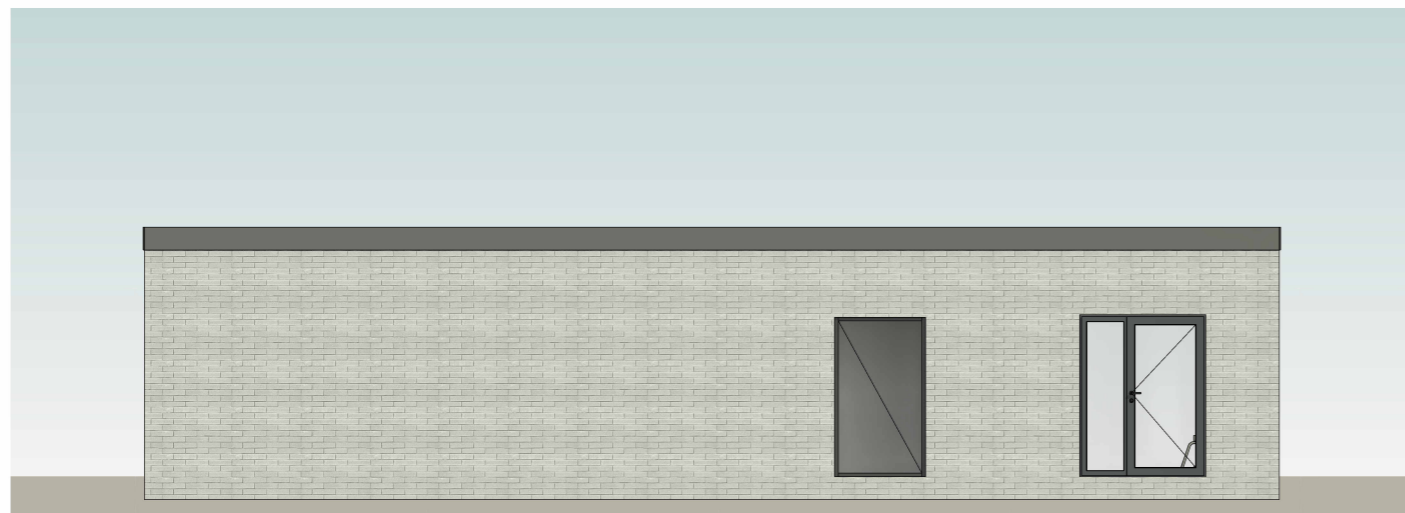

3 South
1 : 100

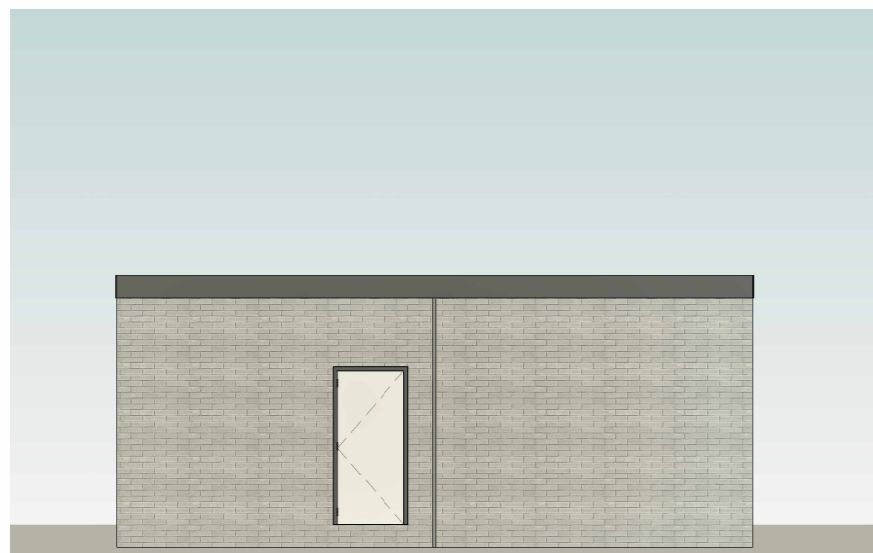

4 West
1 : 100



Brick Effect External Wall Cladding

Options




Bristol



Coventry



Dorset

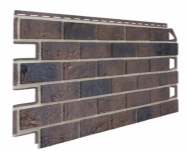

York



Exeter

 Actiform www.Actiformgroup.co.uk Queens Buildings, Lowlands Road, Mirfield West Yorkshire, WF14 6LX 01924 498557 Modular Buildings Designed For A Changing World						
Actiform Project Name:			Actiform Project Number:			
2 Bay			6990			
Client Organisation:			Project Address:			
InHealth						
Drawing / Information Description:						
Proposed Elevations						
Unique ID:						
Project:	Originator	Functional	Spatial	Form	Discipline	Number
6990	- ACT	- XX	- XX	- DR	- A	- 0002
Status:					Revision	
Code:	Purpose:		Code:			
S0	In development		P01.03			
<small>This information is copyright of Actiform Limited. Drawing measurements shall not be obtained by scaling. Verify all dimensions prior to manufacture or construction. Immediately report discrepancies to the design office. This information shall be read in conjunction with all associated models, specifications and all other relevant project information.</small>						Scale @ A3
						1 : 100