




FRONT (W)

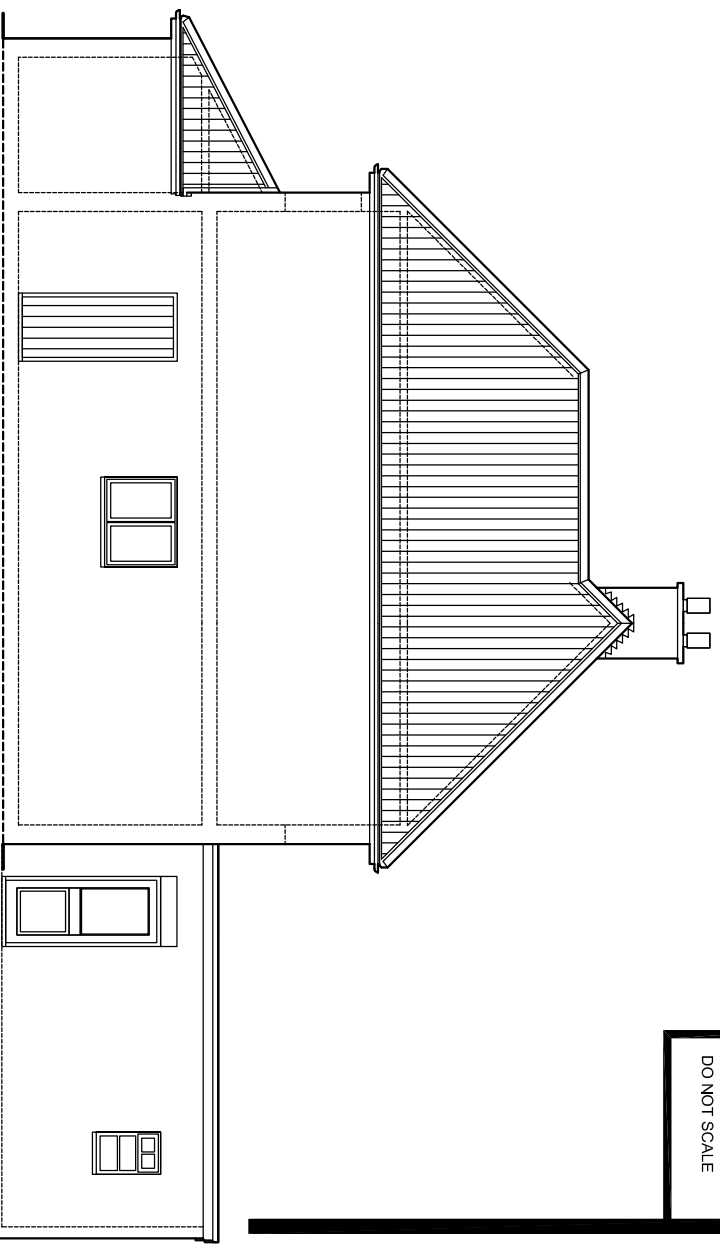

SIDE (N)

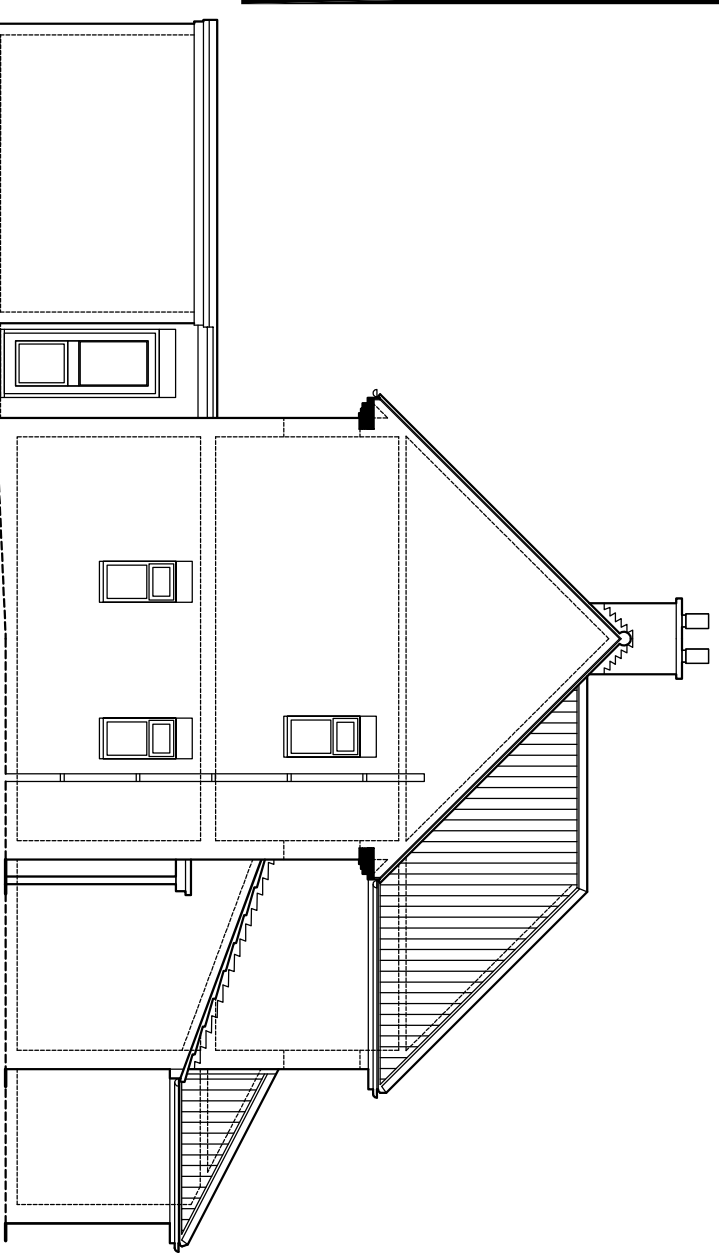

SIDE (N)

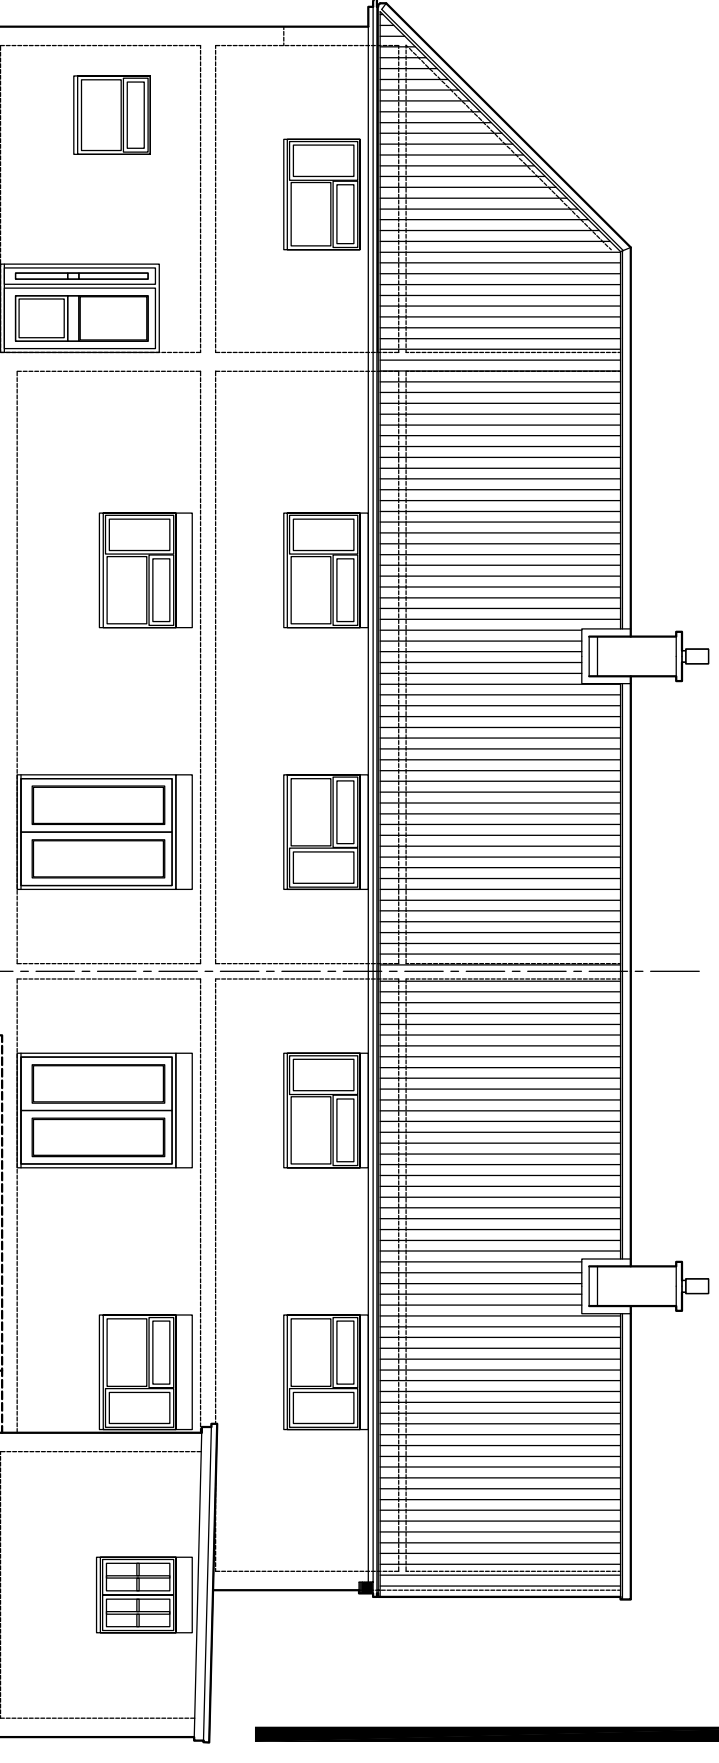

REAR (E)

EXISTING ELEVATIONS

#	Revision Date
00	15 September 2023
01	30 September 2023

<p>M.R.DESIGNS</p> <p>SNAILS OLD BANK PRICKWILLLOW ELY CAMBS. CB7 4LT M 078331408454 E mrdesigns.@hotmail.com</p>	<p>LOCAL AUTHORITY: West Suffolk District Council</p> <p>TITLE: Extension</p> <p>CLIENT: Mark Ager & Zoe Stewart</p> <p>SITE ADDRESS: 33 & 35 Mill Hill, Haverhill, CB9 8BT</p>
--	---

SCALE: 1:100 @ A3	Drawing No: SRD/7874B/09/23	Sheet 5 of -
-------------------	-----------------------------	--------------

DRAWING VERIFICATION 0 10mm 20mm 30mm 40mm 50mm 60mm 70mm 80mm 90mm 100mm