


Elgon Chemist Existing

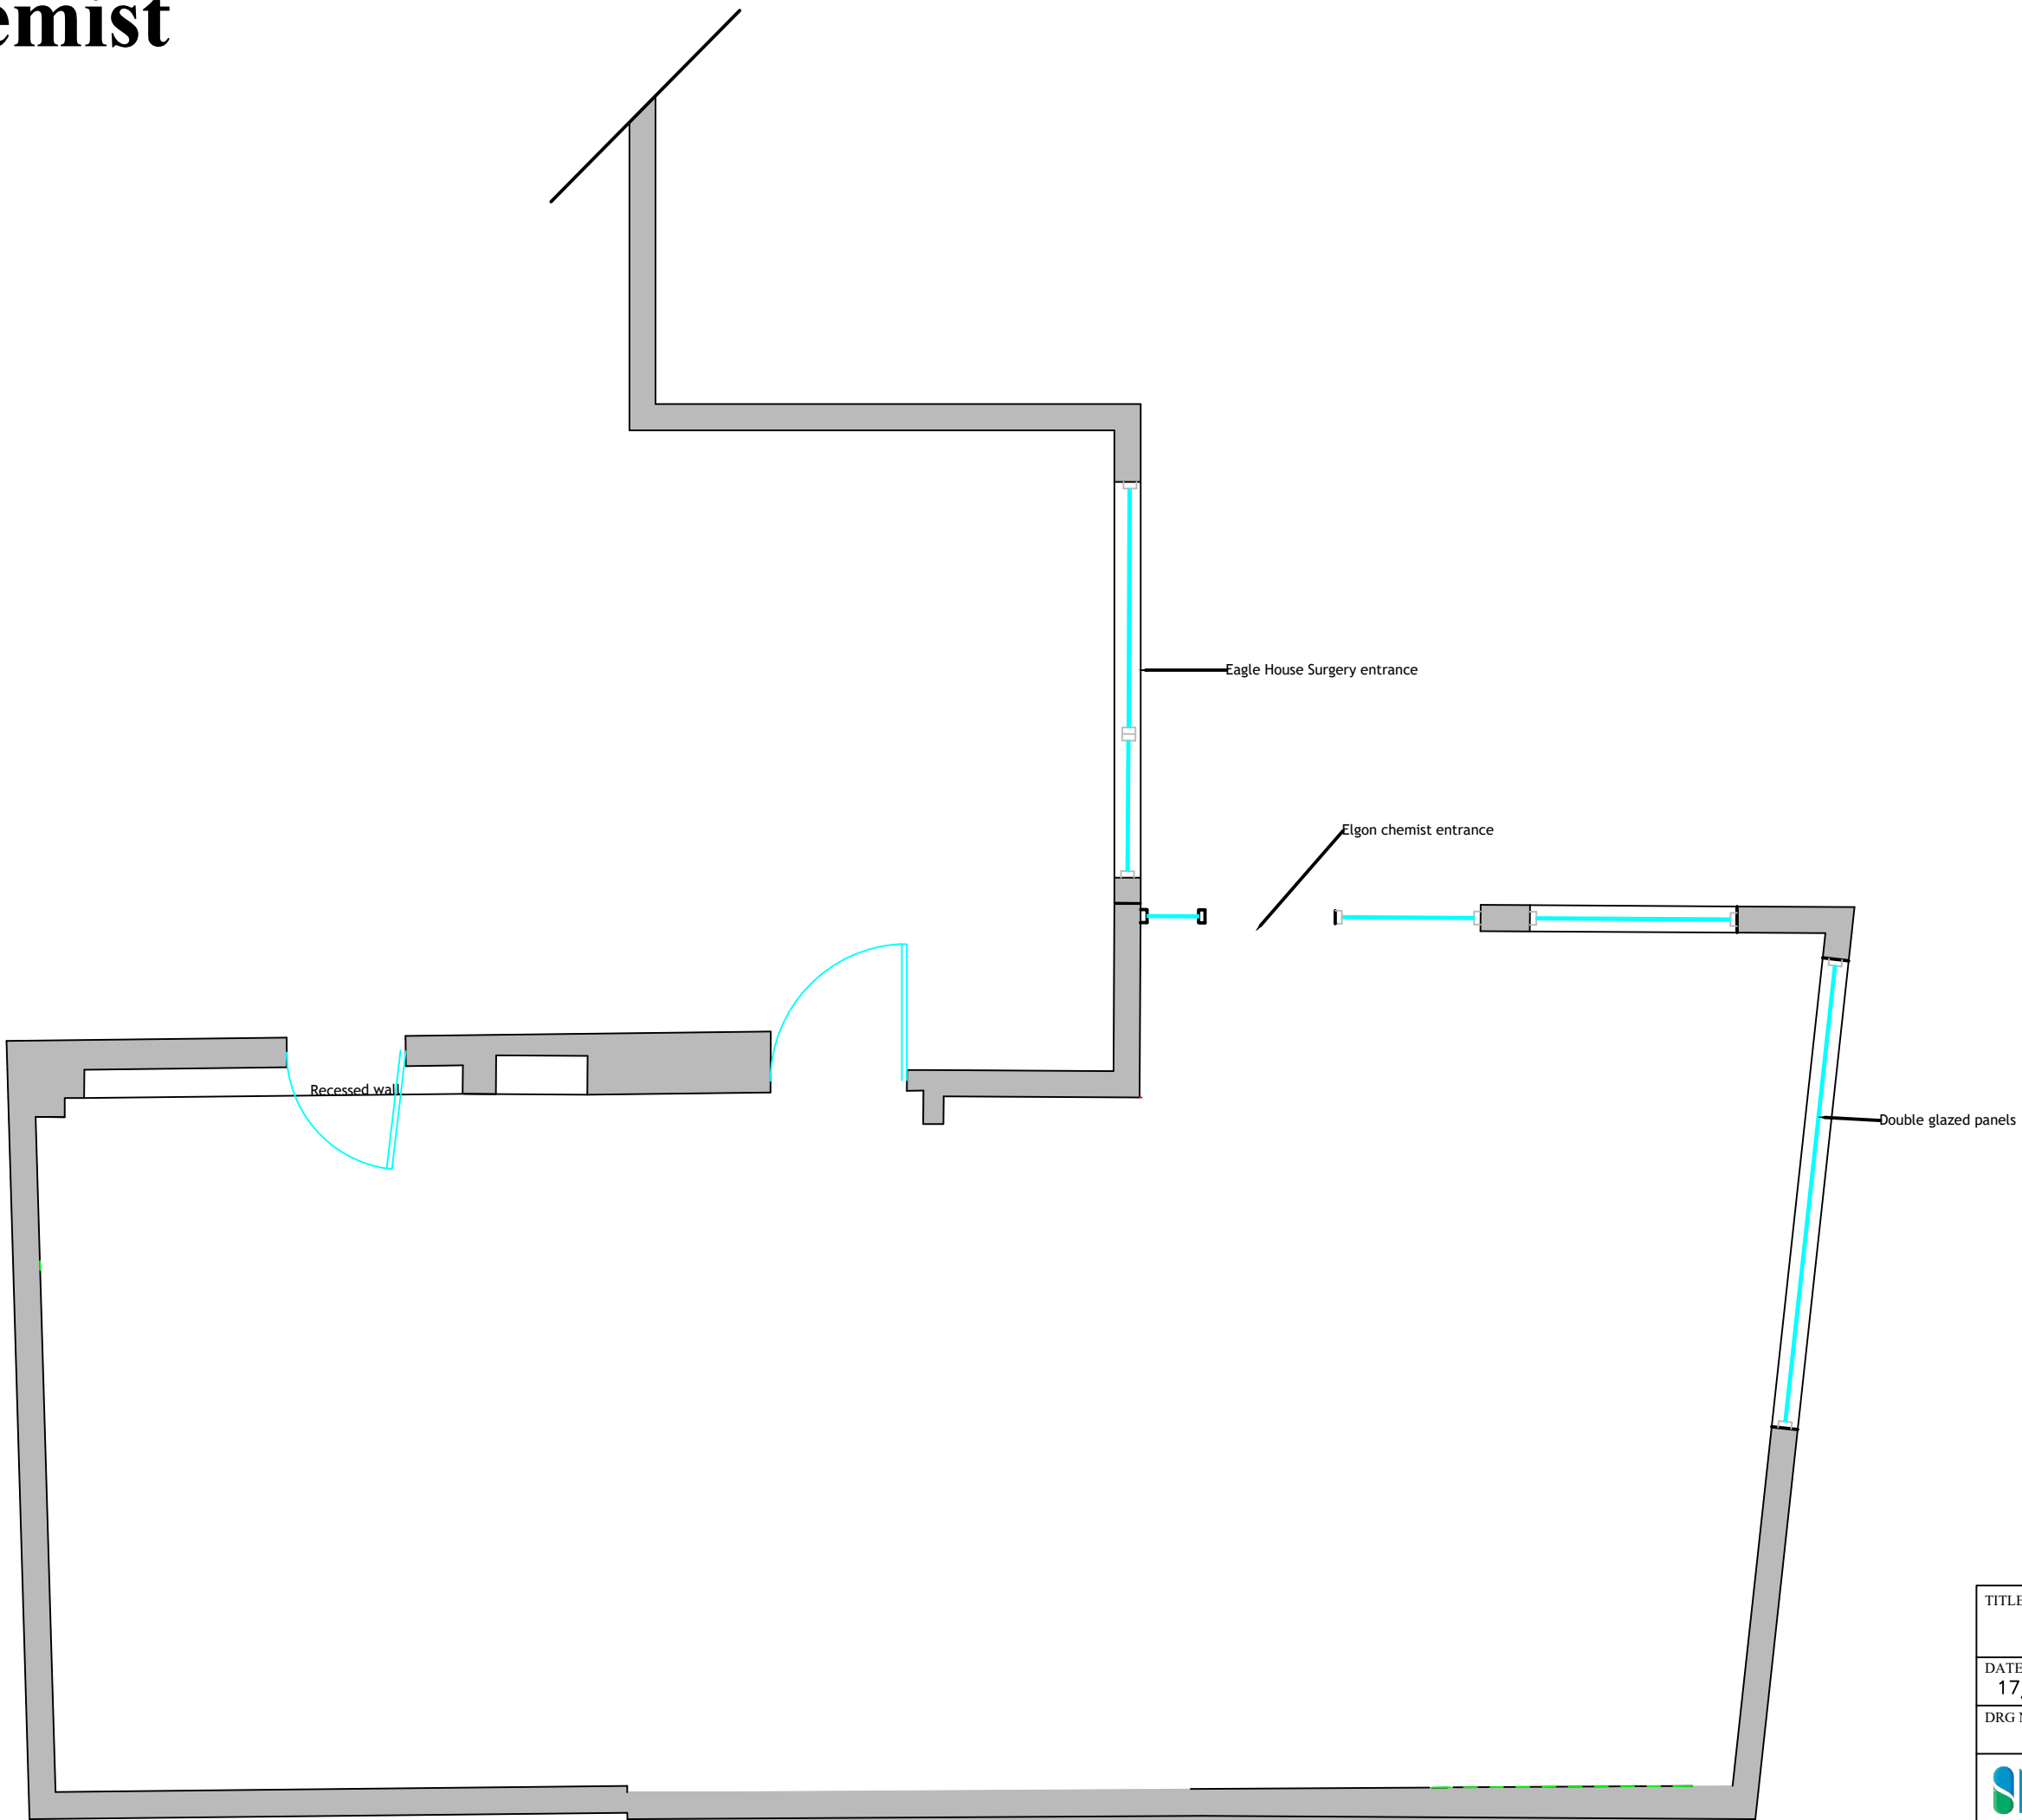

TITLE Elgon Chemist 291 High Street Enfield EN3 4DN	
DATE 17/11/2023	SCALE 1:50@A3
DRG No 7355F	CLIENT Jay Lakhani
This drawing and all the design work contained within remain the sole property of Crescent Retail Design Ltd. and must not be reproduced or copied without prior written permission.	