


Proposed Shopfront

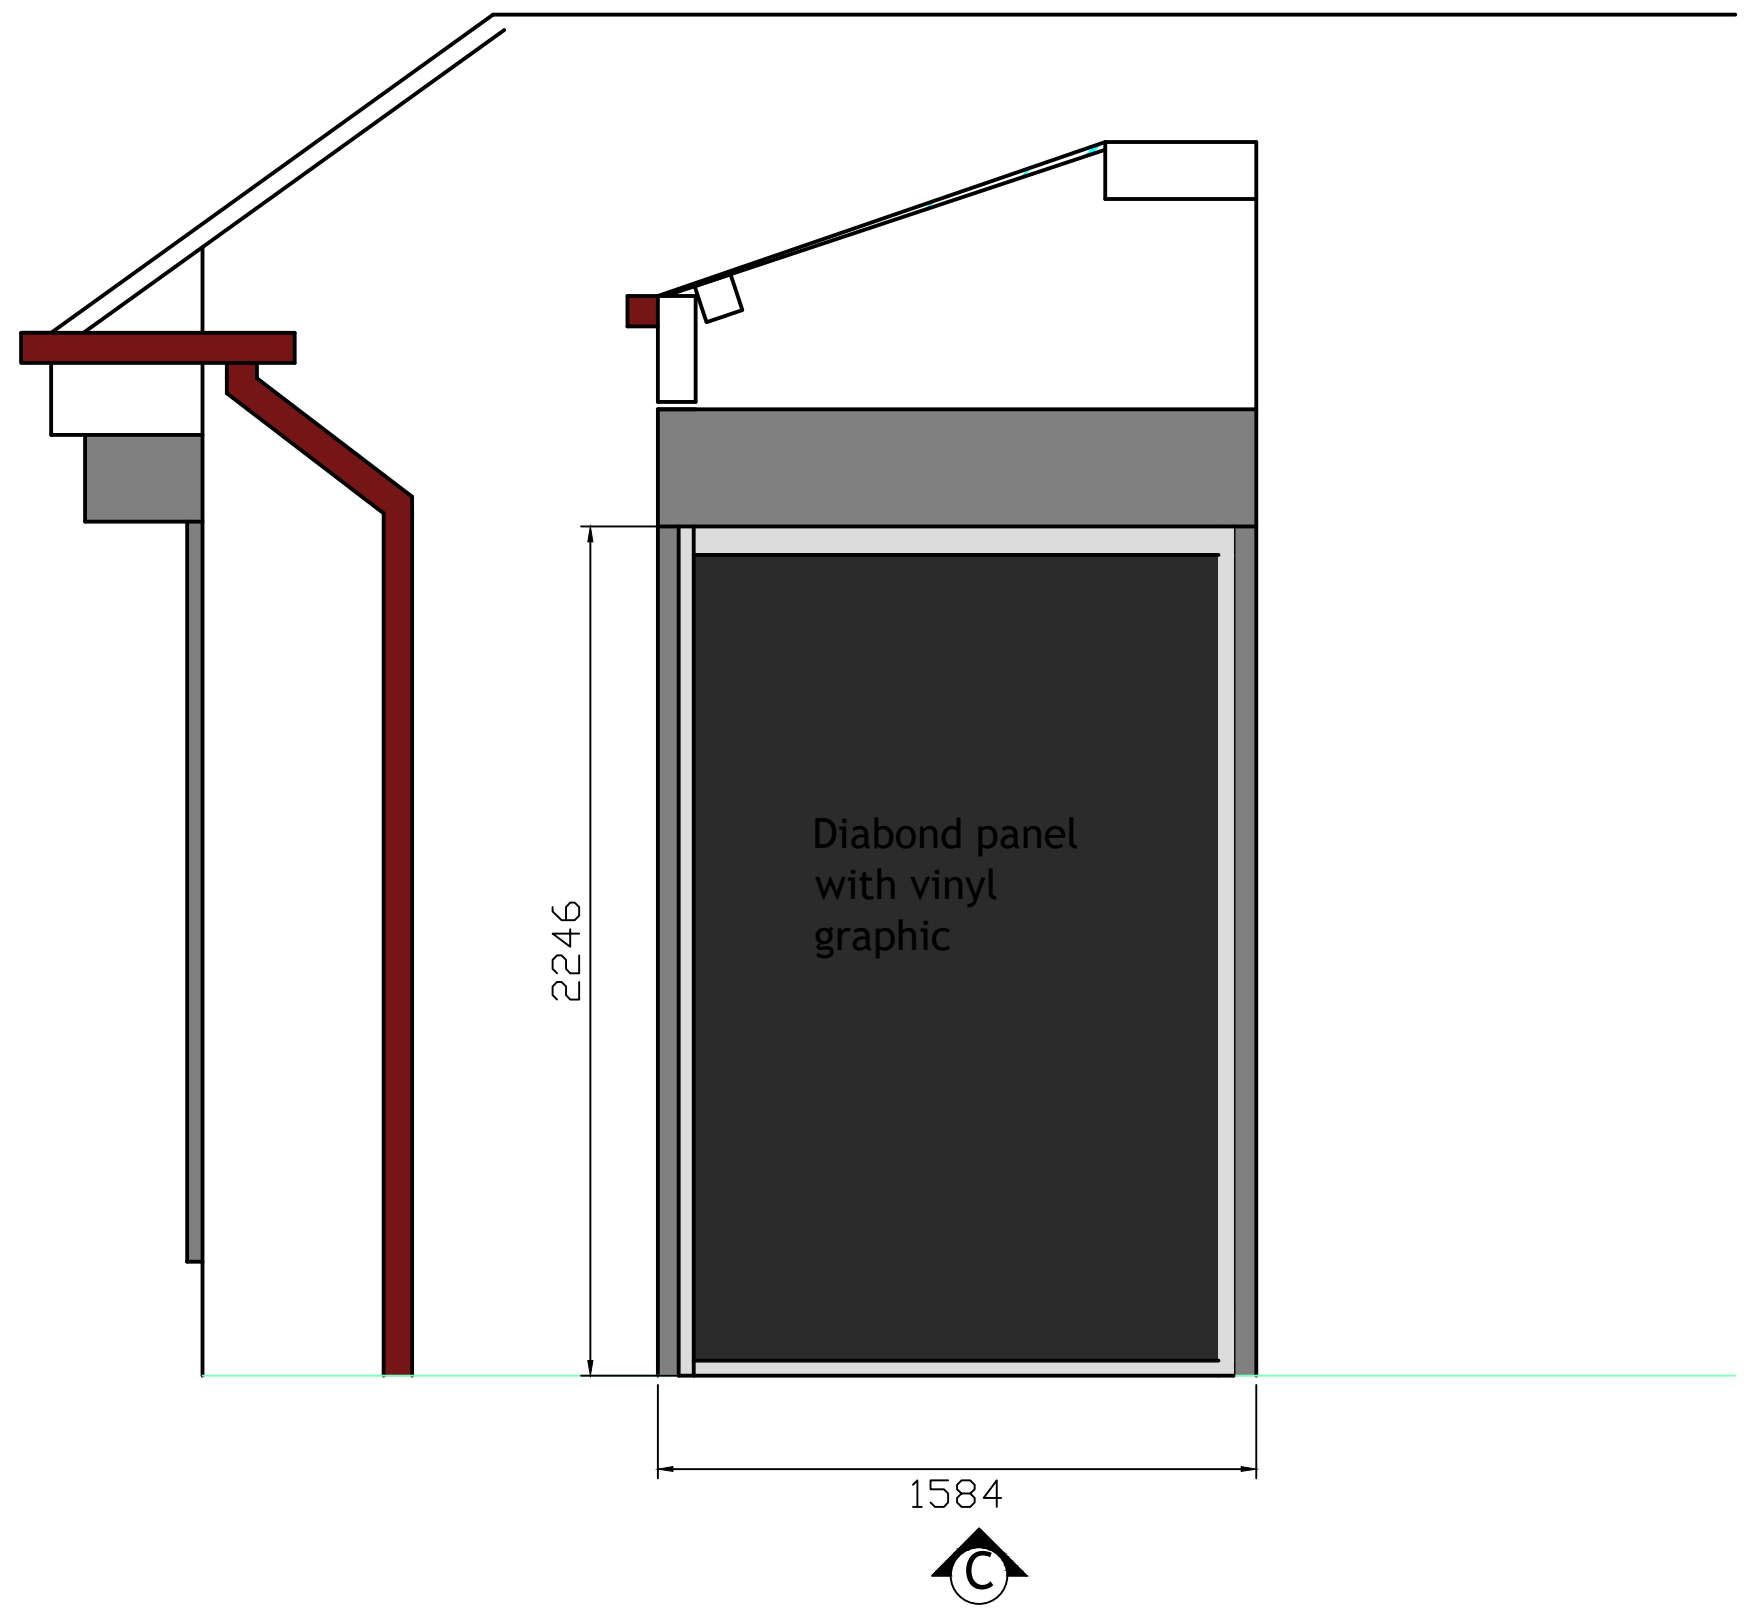

TITLE 291 High Street Enfield EN3 4DN	
DATE 13/10/23	SCALE 1:20@A3
DRG No 7355F	CLIENT Jay Lakhani
<small>This drawing and all the design work contained within remain the sole property of Crescent Retail Design Ltd. and must not be reproduced or copied without prior written permission.</small>	