



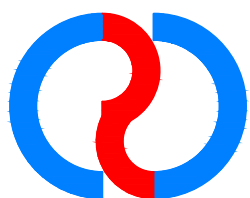

Existing Shopfront

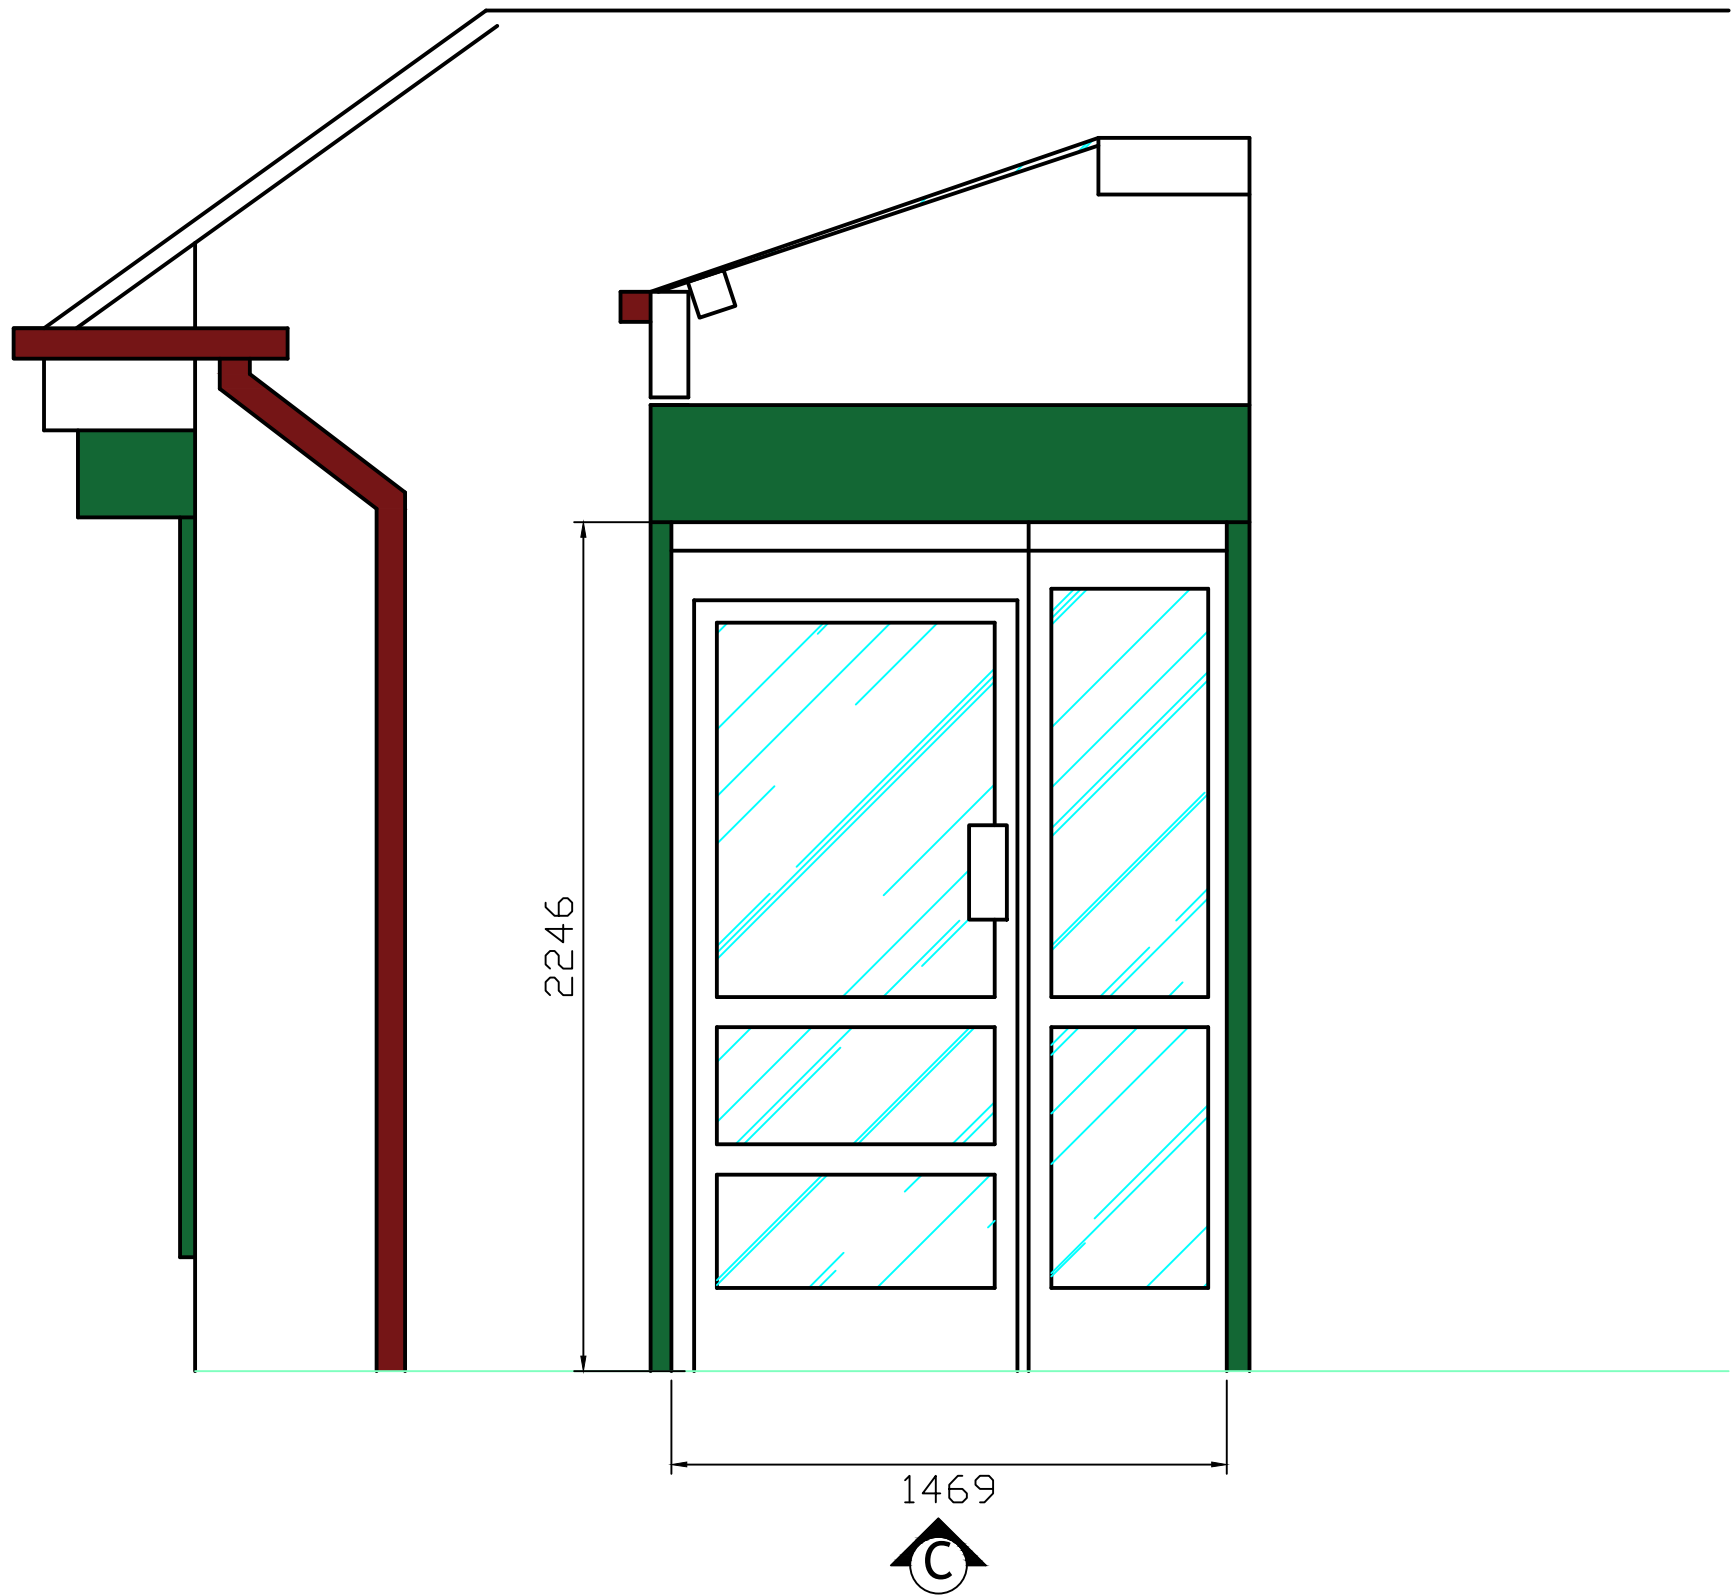

Crescent

www.crescentretaildesign.co.uk
Tel: 01376 515 556 - Fax 01376 518 014

TITLE 291 High Street Enfield EN3 4DN	
DATE 28/09/2023	SCALE 1:20@A3
DRG No 7355F	CLIENT Jay Lakhani
	
<small>This drawing and all the design work contained within remain the sole property of Crescent Retail Design Ltd. and must not be reproduced or copied without prior written permission.</small>	