



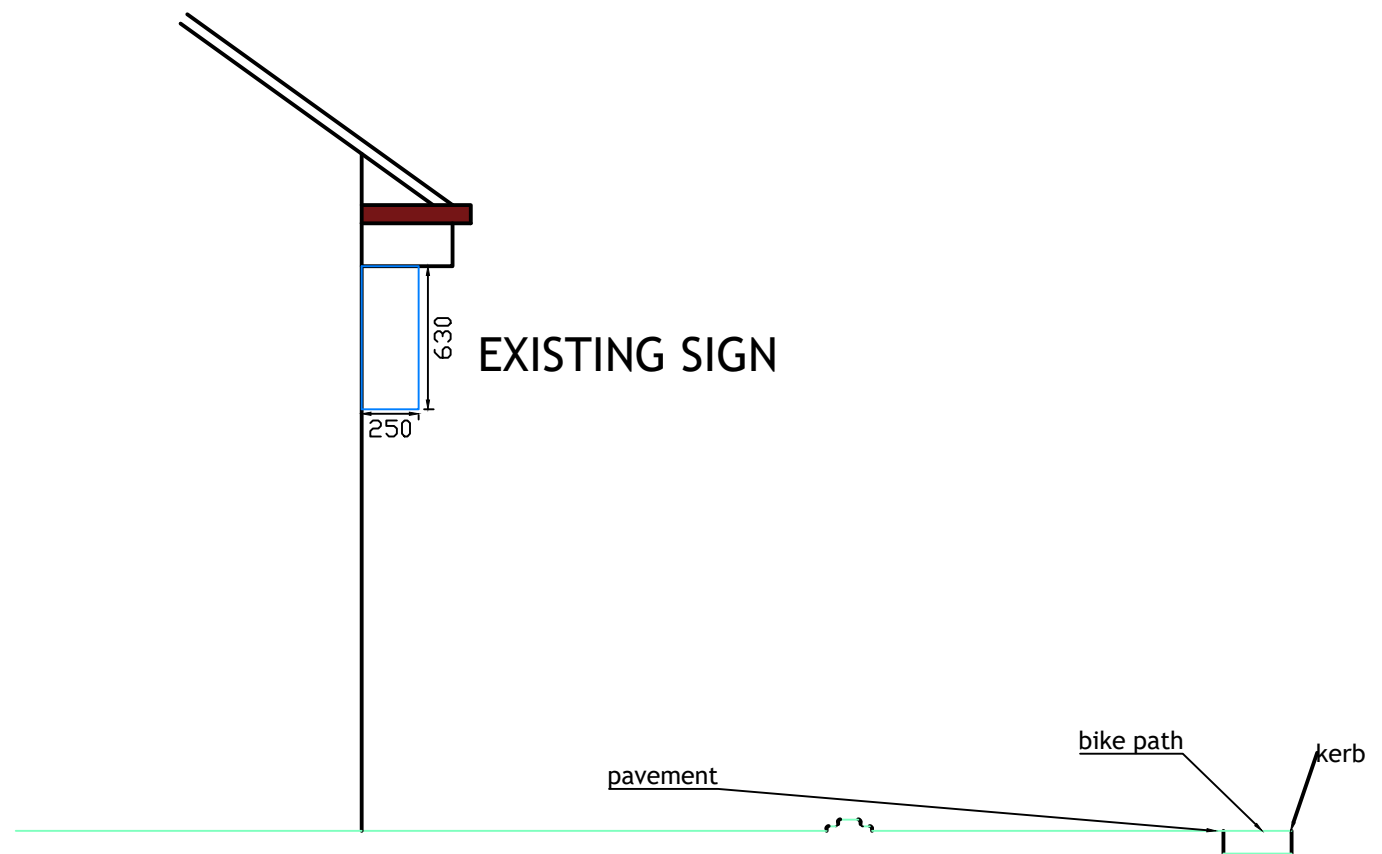

EXISTING CROSS SECTION OF SITE LEVEL

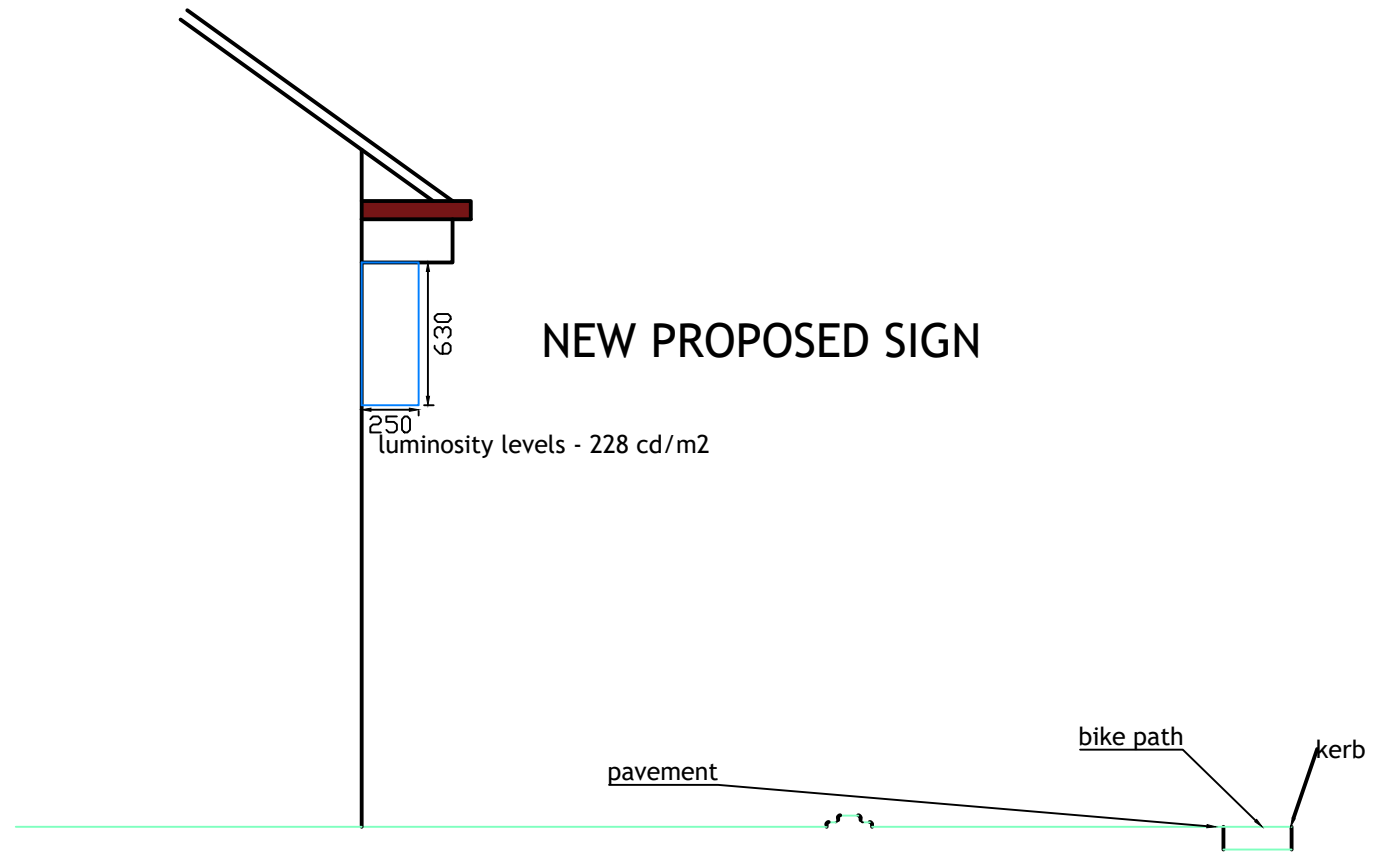

PROPOSED CROSS SECTION OF SITE LEVEL



TITLE Elgon Chemist 291 High Street Enfield EN3 4DN	
DATE 17/11/2023	SCALE 1:33@A3
DRG No 7355F	CLIENT Jay Lakhani
 	
<small>This drawing and all the design work contained within remain the sole property of Crescent Retail Design Ltd. and must not be reproduced or copied without prior written permission.</small>	