




Scale 1:50

**GENERAL NOTES:** : "This drawing is prepared solely for design and planning submission purposes. It is not intended or suitable for either Building Regulations or Construction purposes and should not be used for such".  
Structural Design and Building Control Approval is required before construction commences. This drawing is subject to copyright do not reproduce this drawing without prior permission.

**Project Description**  
Certificate of lawfulness for the erection of a rear roof extension with a hip to gable conversion on both sides with four iron roof windows.


**Clients:**  
Mr Ranjit Singh

**Proposed Development:**  
43 Charlton Road  
Edmonton  
London  
N9 8HP

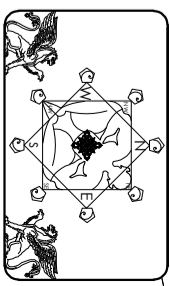


**T.M.D.S.Ltd**  
Architectural Services  
& Vastu Consultancy  
Mobile : 07887555550

<b>Issue:</b> Planning Approval	
Scale: 1:50@A3	Date: 2023/11/27
Job No: 117	Dwg No: 3

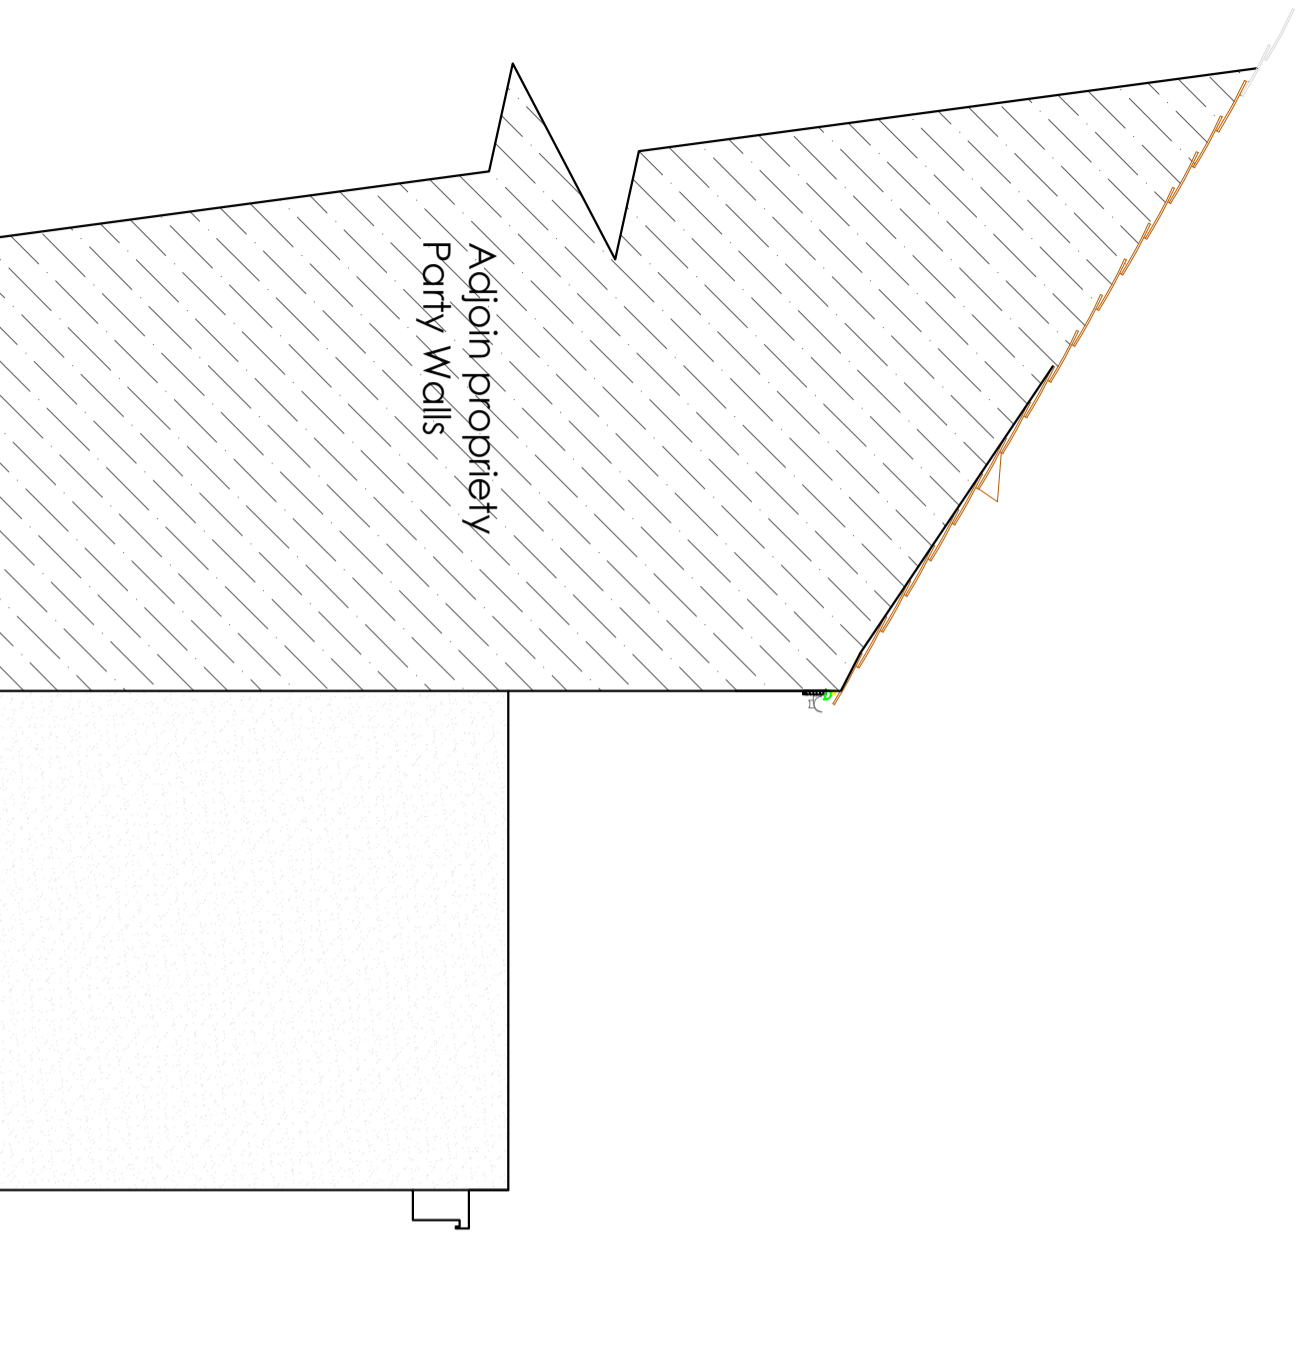

Existing Other Side Elevation

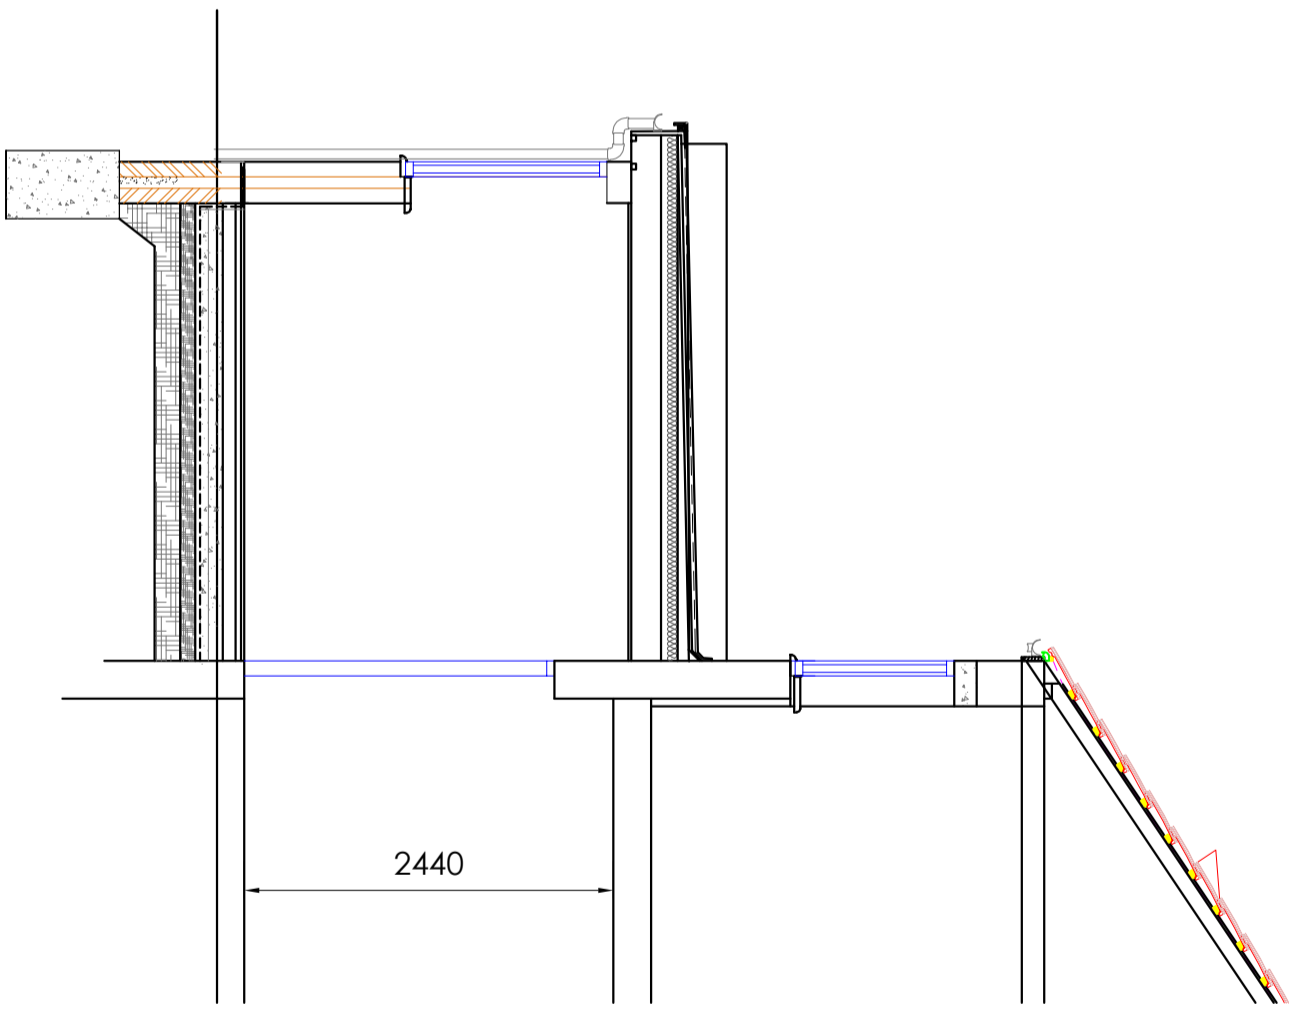

Existing Cross Section