




Scale 1 : 50

GENERAL NOTES : "This drawing is prepared solely for design and planning submission purposes. It is not intended or suitable for either Building Regulations or Construction purposes and should not be used for such".
Structural Design and Building Control Approval is required before construction commences. This drawing is subject to copyright do not reproduce this drawing without prior permission.

Project Description
Certificate of lawfulness for the erection of a rear roof extension with a hip to gable conversion on both sides with four iron roof windows.


Clients:
Mr Ranjit Singh

Proposed Development:
43 Charlton Road
Edmonton
London
N9 8HP

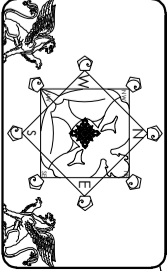

T.M.D.S.Ltd
Architectural Services
& Vastu Consultancy
Mobile : 07887555550

| | |
|-------------------------------------|-------------------------|
| Issue : Planning Approval | Date: 2023/11/27 |
| Scale: 1:50@A3 | Dwg No.: 7 |
| Job No.: 117 | |

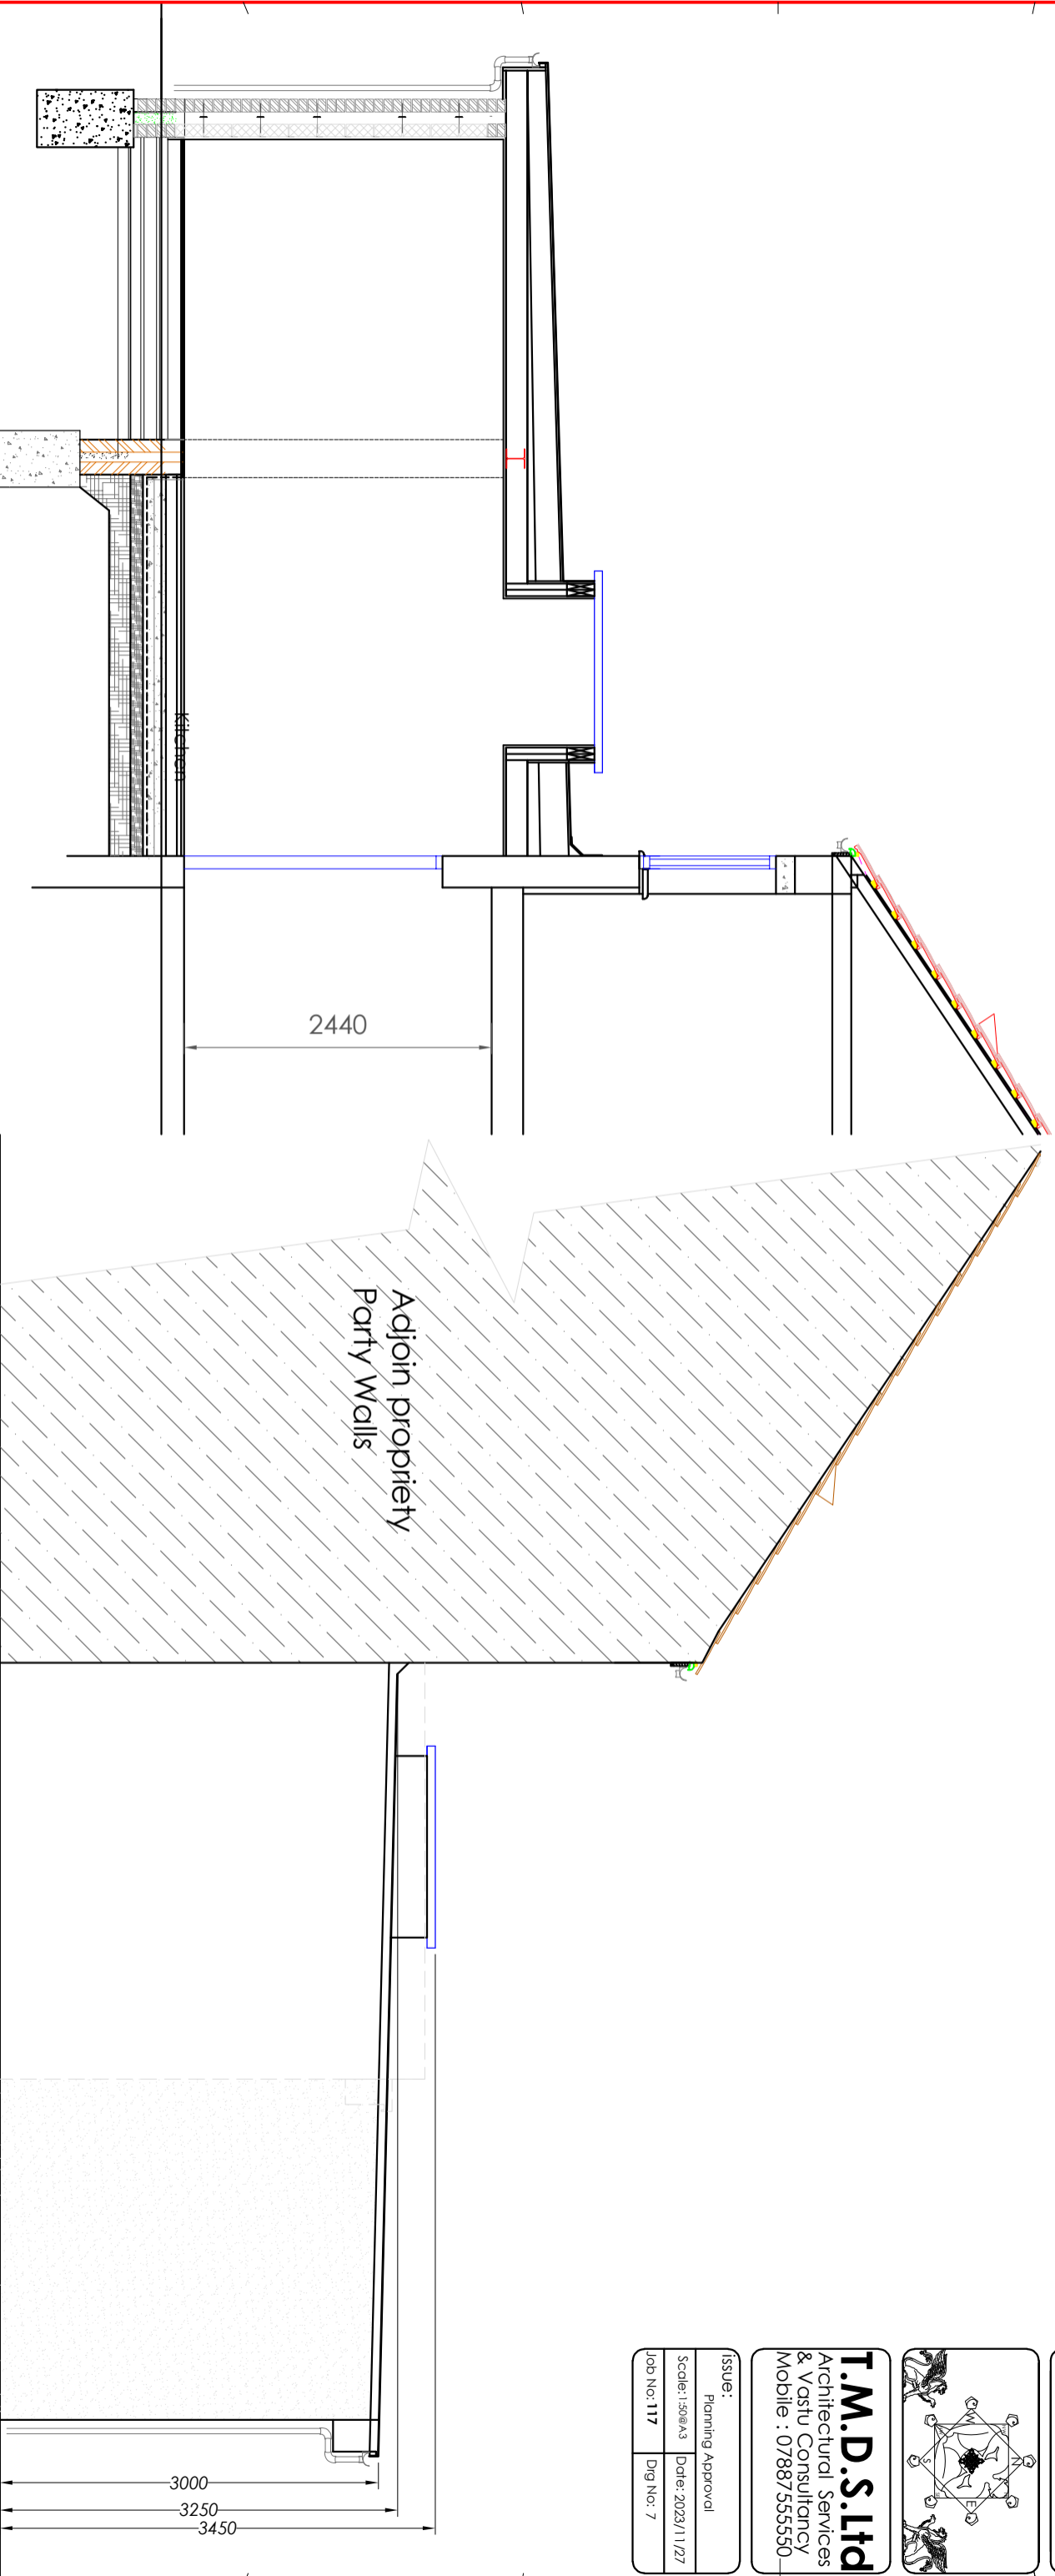

Proposed Cross Section

Proposed Other Side Elevation