



Ground Floor

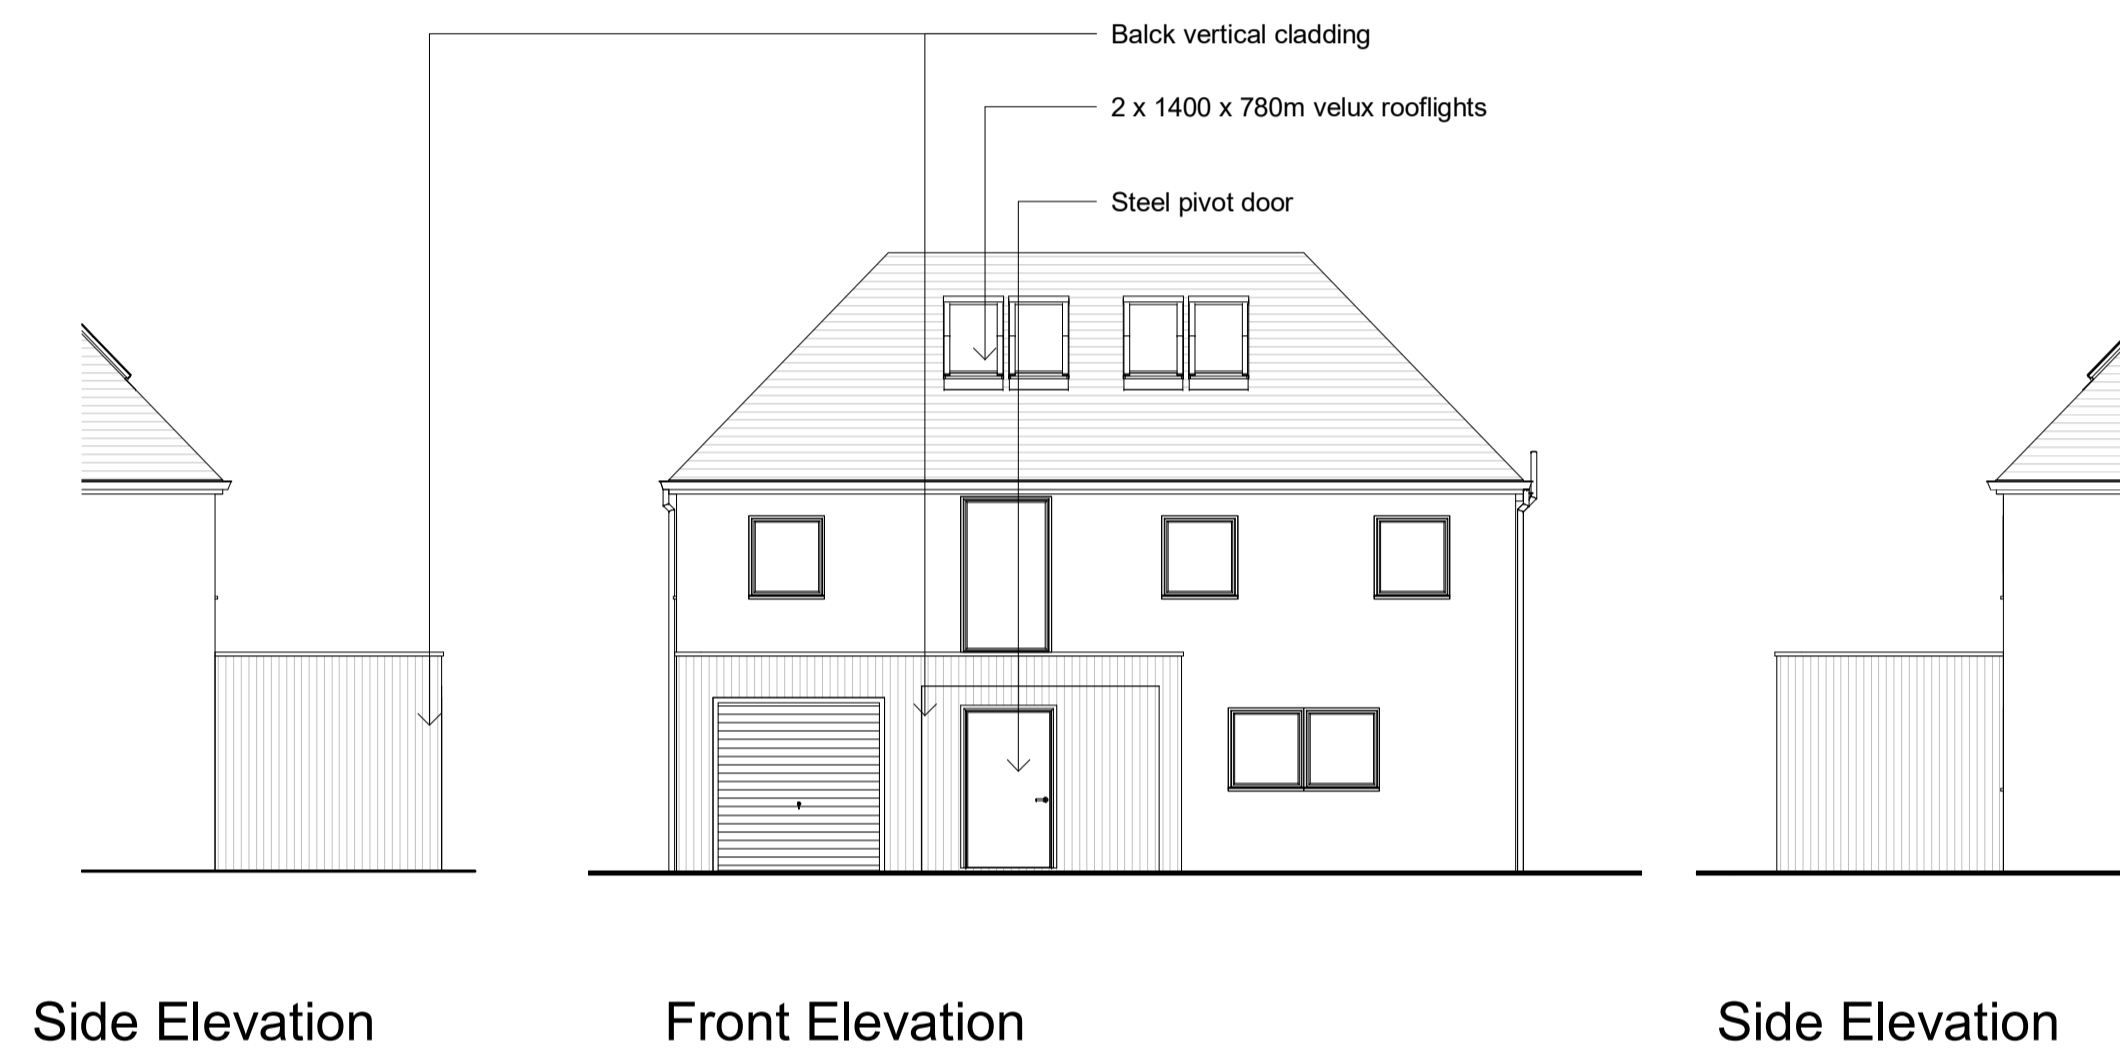

Revisions

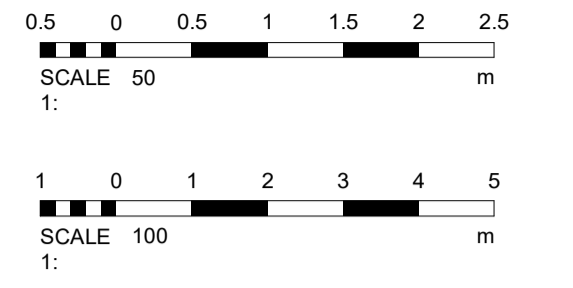

Materials

Drawing Number 2023/21 Sheet 1 of 1

Size A1 Scale 1:50, 1:100

Project
Proposed details
June 2023

Job Title
14 The Cliff
Brighton
East Sussex
BN2 5RE

Do Not scale from this drawing except for planning as photocopies will be subject to distortion
Drawings to be read in conjunction with all other Designers and structural engineers contract drawings and specifications: Any discrepancies must be brought to the attention of the Designer immediately.
The contractor must verify all dimensions by site measurement before ordering materials or manufacturing components
Substitute materials and products to those named will be acceptable if proven to be of equal or higher performance and not in conflict with other elements

M.J.Humphrey
Ltd



Mel Humphrey MRICS, MBEng 39 Northsea Drive Hove East Sussex BN3 8PQ
Adam Humphrey 230 Dominion Road Worthing West Sussex BN14 8JL

Mel@mjhumphrey.co.uk 07701055182 Adam@mjhumphrey.co.uk 07812419142