

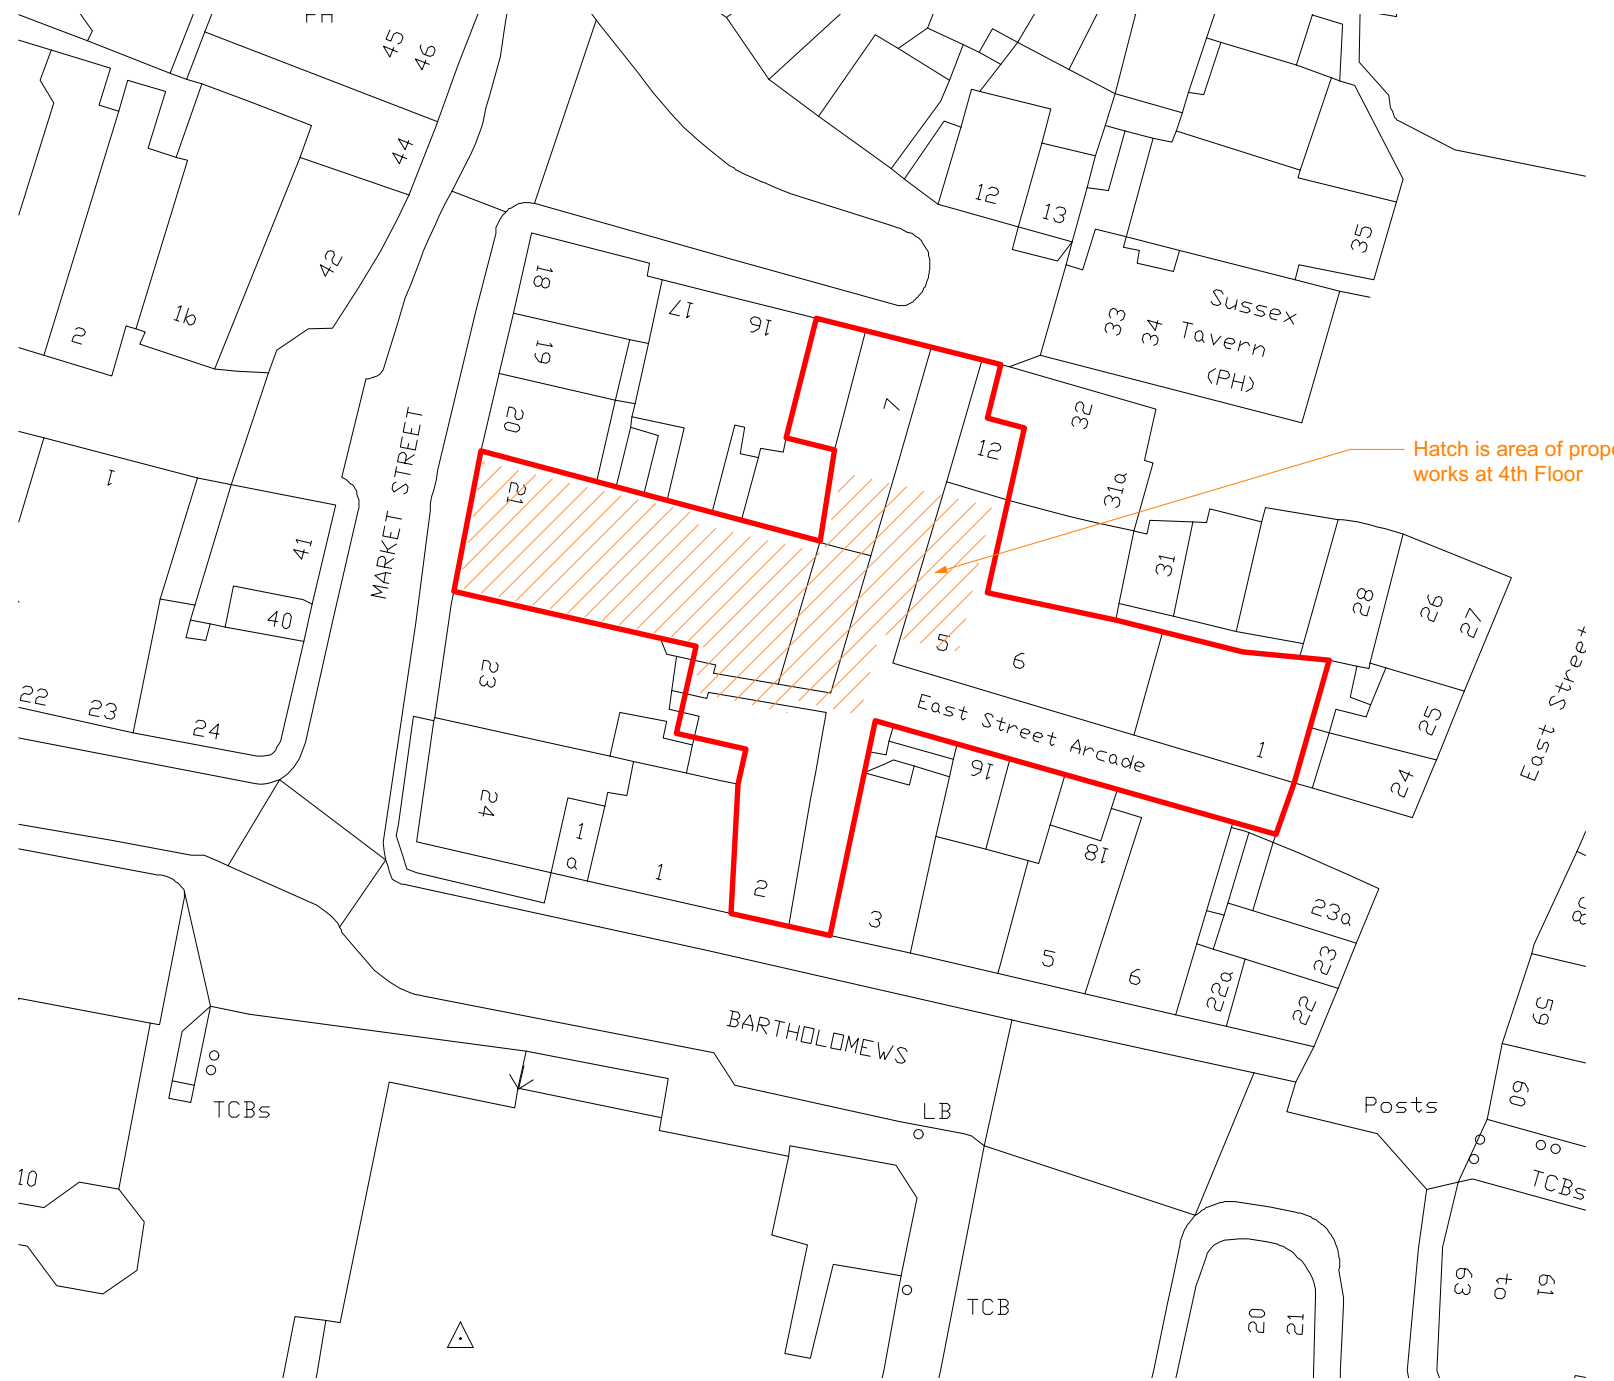


Location Plan 1:1250 @ A3

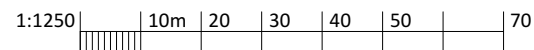

Block Plan 1:500 @ A3

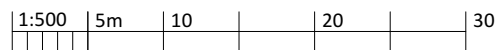

Hatch is area of proposed works at 4th Floor

23 Vine Street, Brighton BN1 4AG
 e: studio@sticklandwright.co.uk
 t: 01273 964051
 Company registered in England No. 11222477

Disclaimer:
 This drawing is the copyright of Stickland Wright Ltd. and may not be reproduced or used except by written permission. Figured dimensions to have precedence over scaling. Check all site dimensions prior to fabrication. Refer any discrepancies found to Stickland Wright.

Revisions:

/	14/11/2023	Draft planning set
---	------------	--------------------

Checked

NS



Dwg No. 23047-P-001

Drawing Title Location plan
Address 2 Bartholomews, 4th Floor, BN1 1HG
Client Baron Homes
Scale 1:1250 / 1:500@A3
Stage Planning
Drawn by JE
Checked by NS



architecture + interiors
 www.sticklandwright.co.uk