



Existing Site Section A-A Scale 1:200

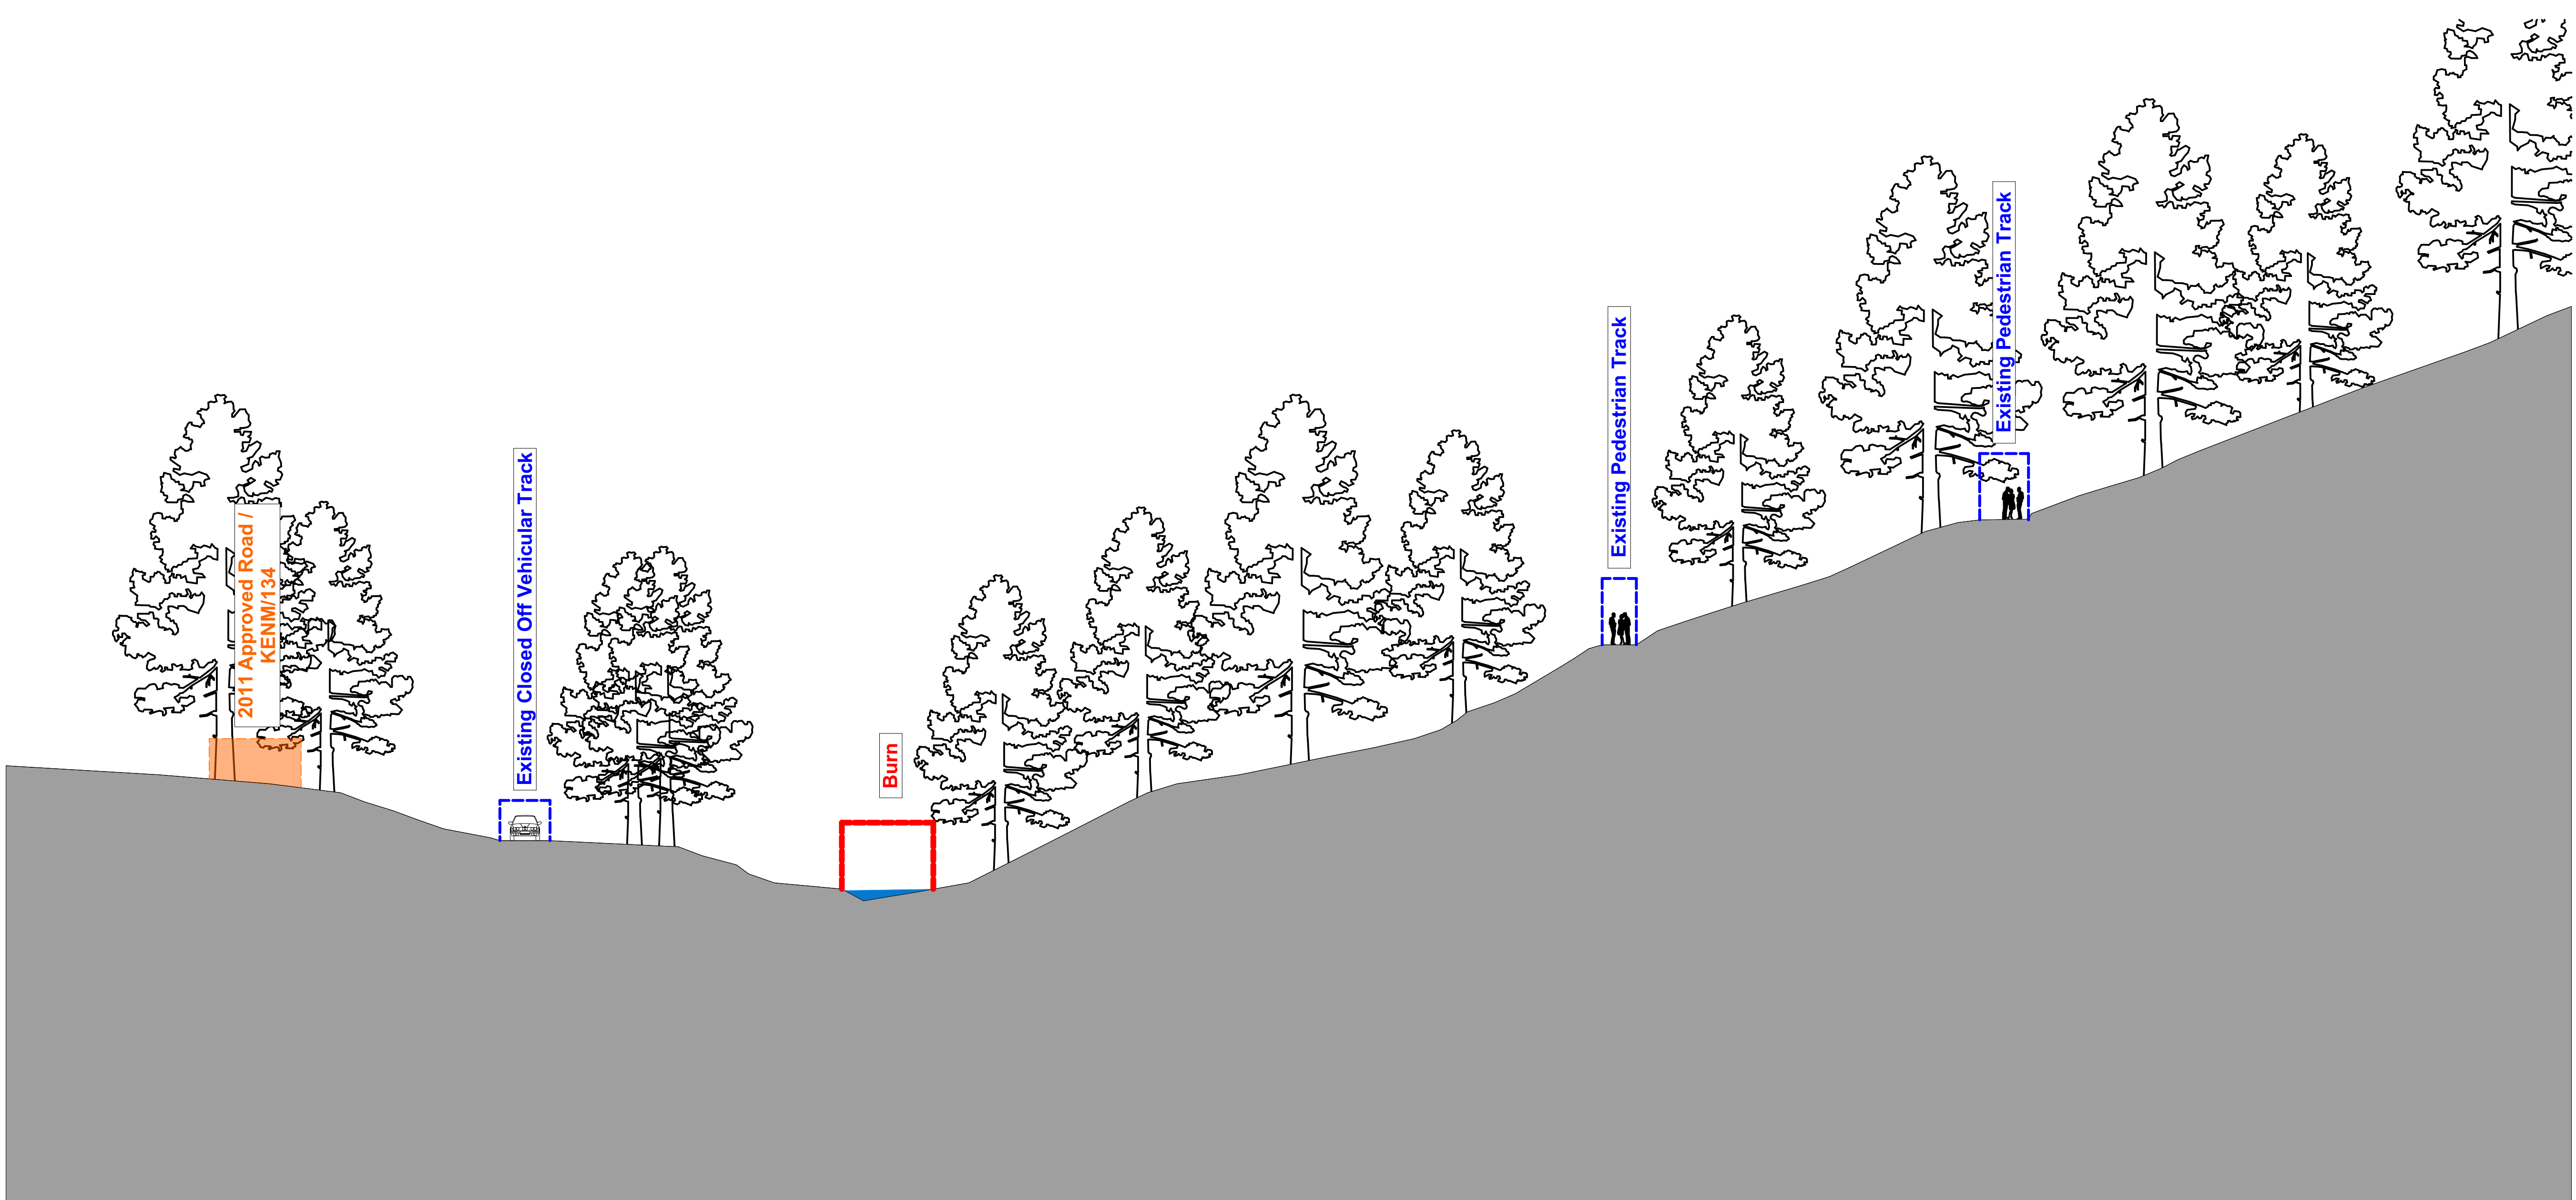

Existing Site Section B-B Scale 1:200

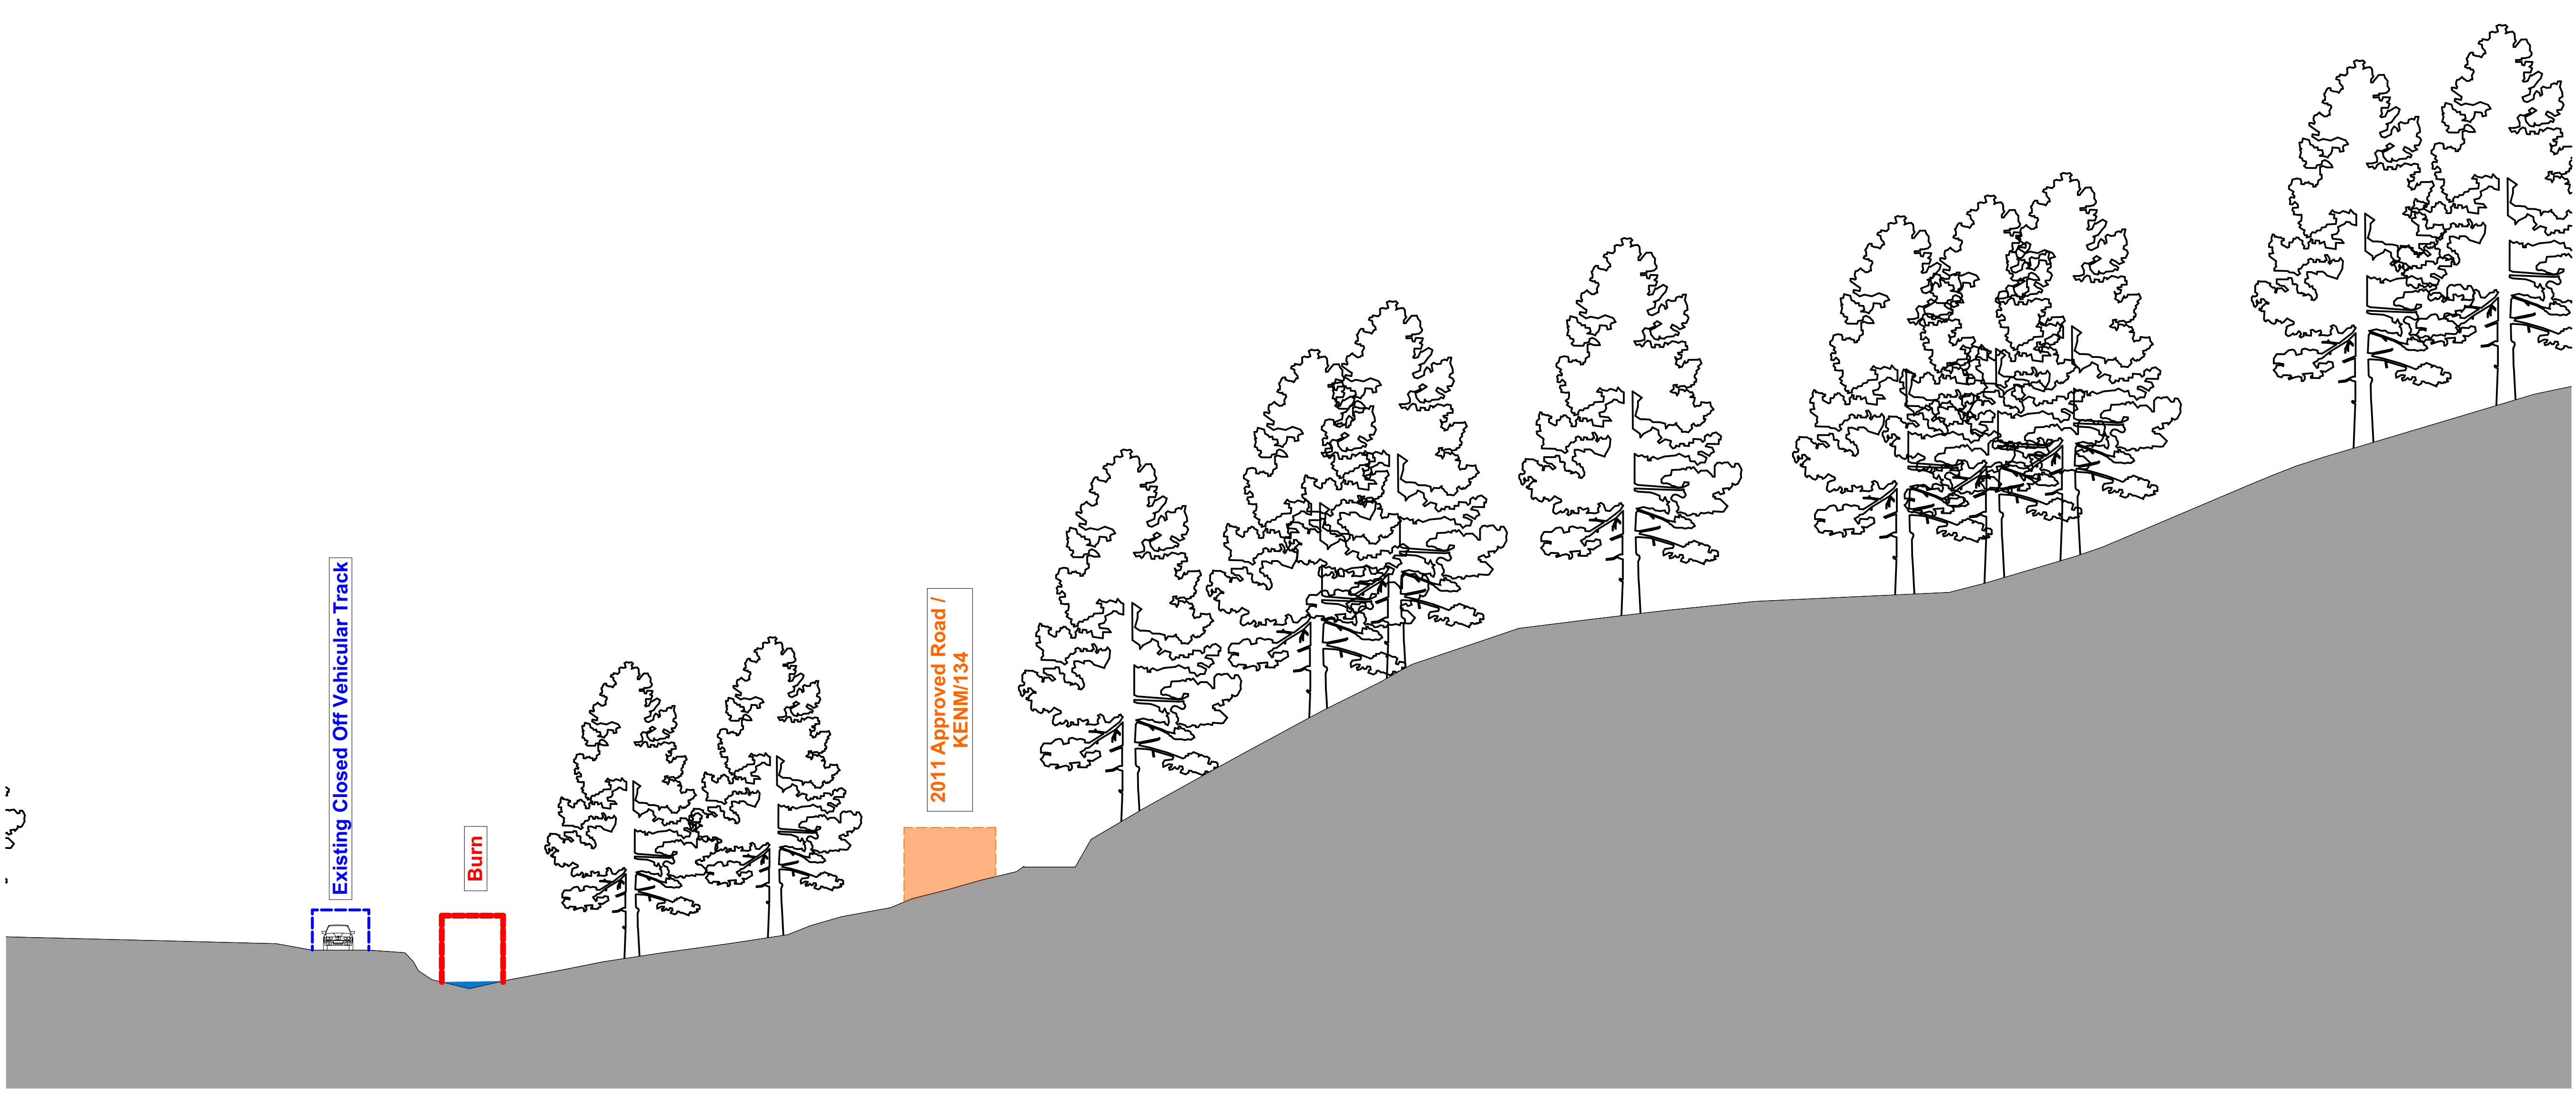

Existing Site Section C-C Scale 1:200