



©Crown Copyright and database rights 2023 OS Licence no. 100041041

LOCATION PLAN
Scale 1:2500



©Crown Copyright and database rights 2023 OS Licence no. 100041041



BLOCK PLAN
Scale 1:500

BUILDINGS TO BE DEMOLISHED

SITE LOCATION

NOTES:

1. Use written dimensions only. All dimensions to be checked on site and any discrepancies reported to ACORUS immediately. If in doubt ask.
2. Where relevant, significant hazards have been identified on the drawing. Hazards which should be obvious to a competent contractor or unforeseeable have not been identified.
3. This drawing is confidential and remains the exclusive property of ACORUS.

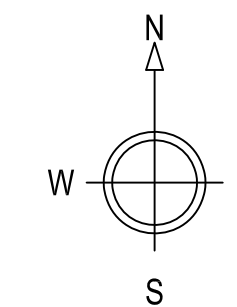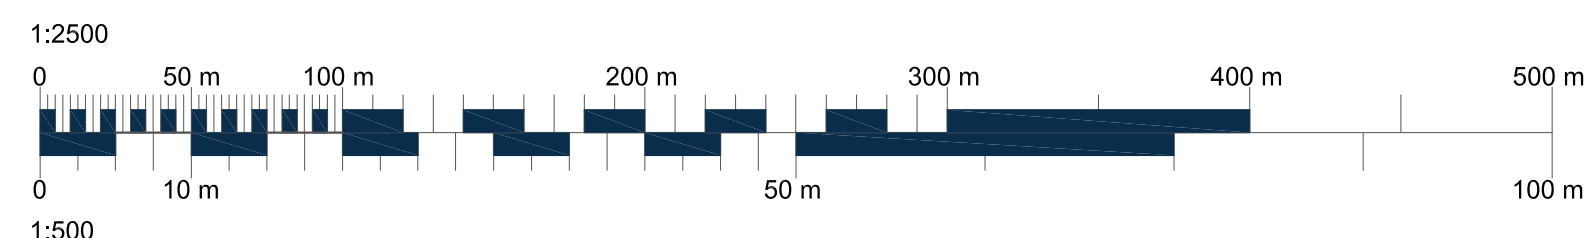

Rev	Date	Description	Drawn	Chk

PROJECT				
FINCHETT				
MOCO FARM				
MK17 OSS				
TITLE				
SITE LOCATION & BLOCK PLAN				
BUILDINGS TO BE DEMOLISHED				
SCALE				
AS SHOWN	@A1	11/23	EB	LG
JOB NO.				
FMF/BB23/129	DRAWING NO.		REVISION	
	100_01			

