

**S1 - Cross Section - Existing**  
1 : 100



**S2 - Cross Section - Existing**  
1 : 100

Dimensions to be verified on site. Use figure dimensions only. Do not scale from reduced scale drawings. Please refer to scale and sheet size as indicated.

This drawing is the property of ---


Copyright is reserved by them and the drawing is issued on the condition that it is not copied, reproduced, altered or disclosed to any unauthorized person without the prior consent in writing of ---

All rights reserved.  
**DO NOT SCALE**

ORIENTATION

LOCATION PLAN

KEY PLAN

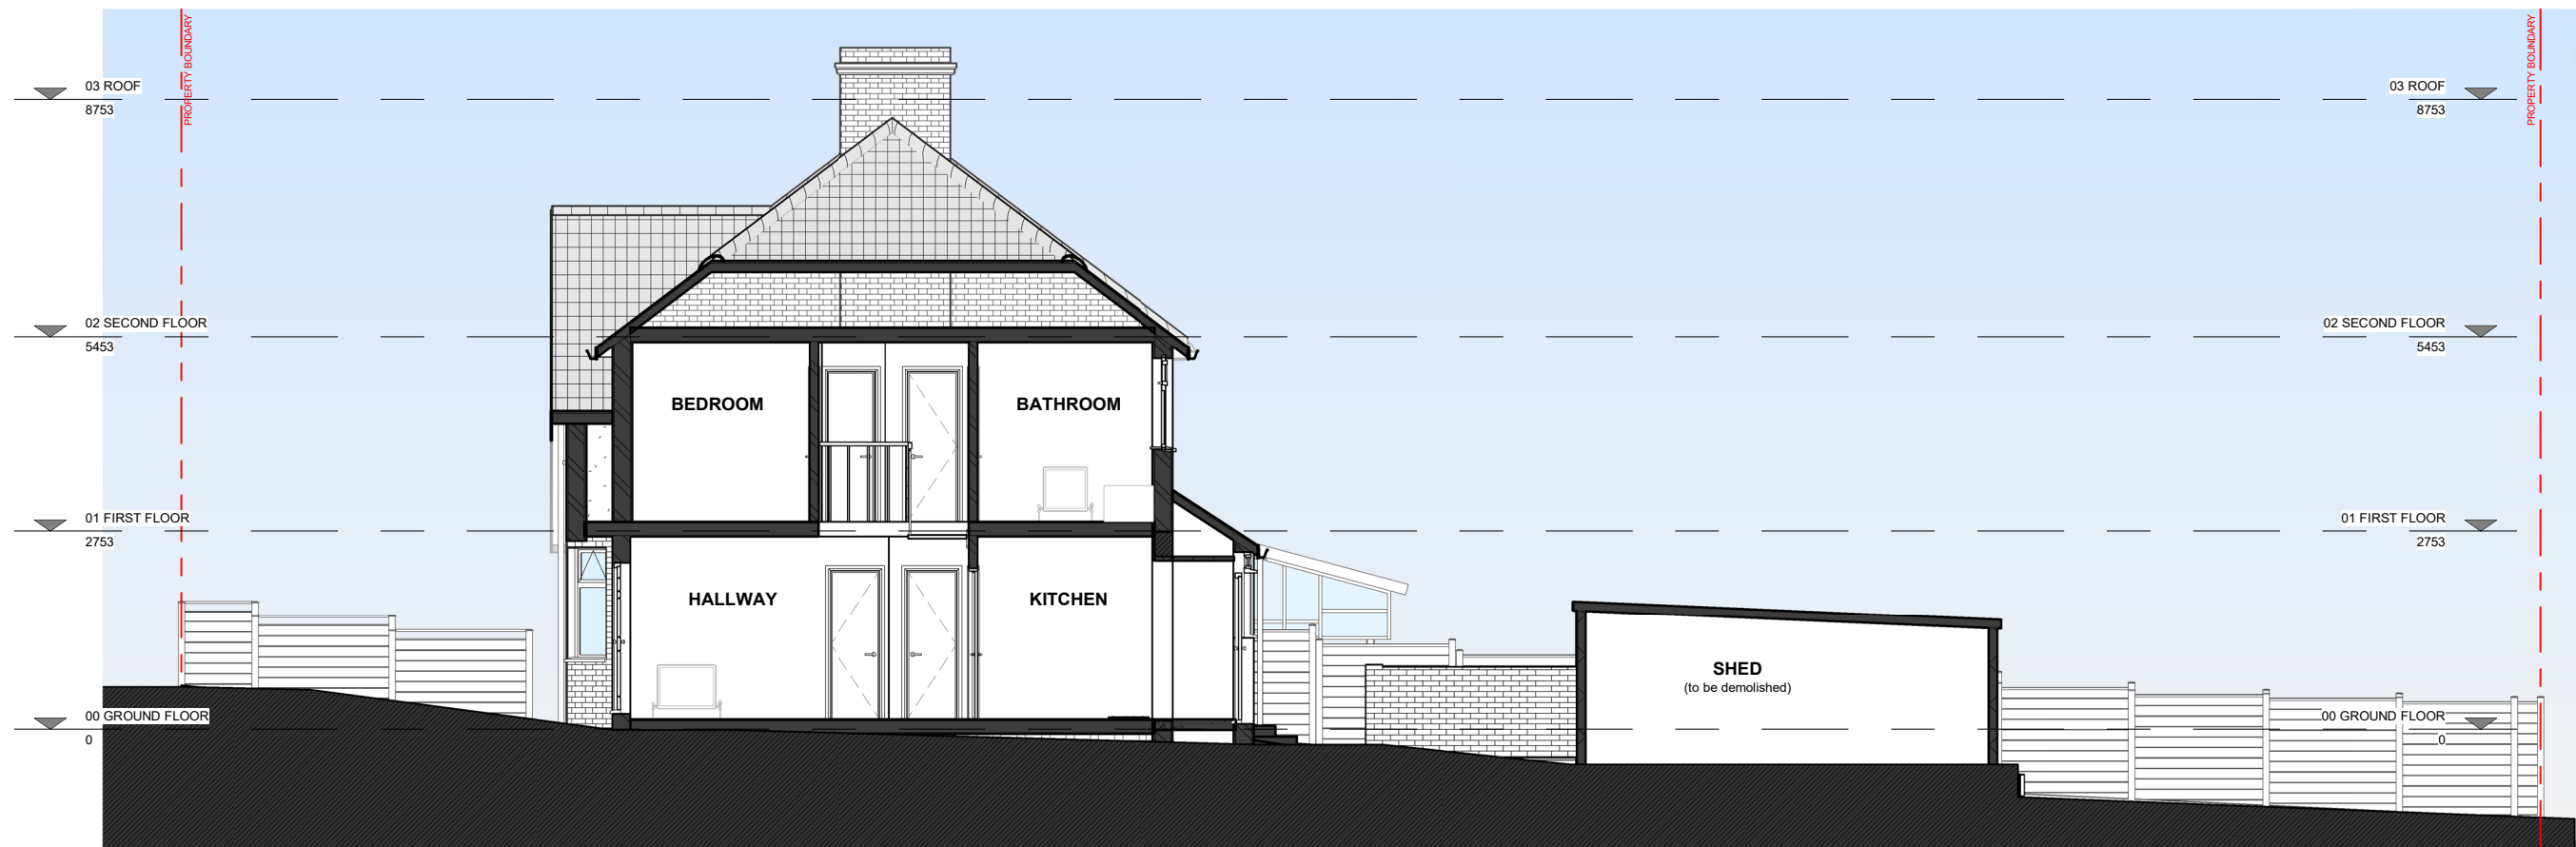

**S3 - Long Section - Existing**  
1 : 100

Rev.	Date	Revision	By	Checked

scaleruler.co

Mrs. Hassan

Client

Extension

Project

75 Lynton Avenue  
Colindale  
London  
NW9 6PB

Drawing Title: Existing - Sections

Project Number: 110A

Comp. File No. \_\_\_\_\_ Status \_\_\_\_\_

Drawn by: AT

Checked by: AT

Scale @A3: 1 : 100

Date: 26/09/2023


File Identifier: \_\_\_\_\_ Revision: \_\_\_\_\_

110A-SR-00-DR-A-012

Purpose of Issue

Workflow Status

**PRELIMINARY**

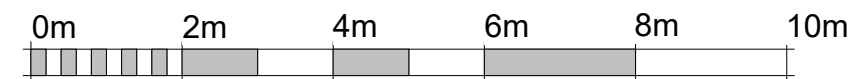

VISUAL SCALE 1:100 @ A3