


SITE LOCATION @1:1250

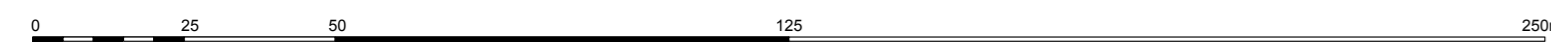

SITE BOUNDARY	
GREAT NAPCHESTER FARM, NAPCHESTER ROAD, WHITFIELD, CT15 5HD	
12,436	sqm
133,862	sq ft
3.07	acres
1.24	hectares

LAND OWNED BY THE APPLICANT



AERIAL PHOTO @ N.T.S




SITE PHOTO @ N.T.S

All Dimensions, Setting out & Levels must be checked on site and refer to Setting out points and Ordnance Datum Newlyn unless alternative Datum criteria given.
 This drawing must not be scaled - used for land transfer purposes - used on site unless issued for construction and must be read in conjunction with the relevant specification clauses.
 Calculated areas in accordance with most Definition of Areas for Schedule of Areas
 Subject to survey and consultation with the Local Authority planning department.
 All survey information taken from site dimensions and photographs and not an electronic survey.
 Recommended an electronic survey be carried out prior to proposals.
 Levels are indicative only.

Revision Status

• SL = Site Layout	• SO = Setting Out Plans
• GA = General Arrangement	• SKL = Sketch Elec Layout Plans
• S = Sections	• CP = Conveyance Plans
• EL = Elevations	• KP = Kitchen Plans
• D = Details	• BP = Bathroom Plan
• SC = Schedules	• PL = Planning

Electronic file ref	Checked
176_000.PL1.1 Location Plan	

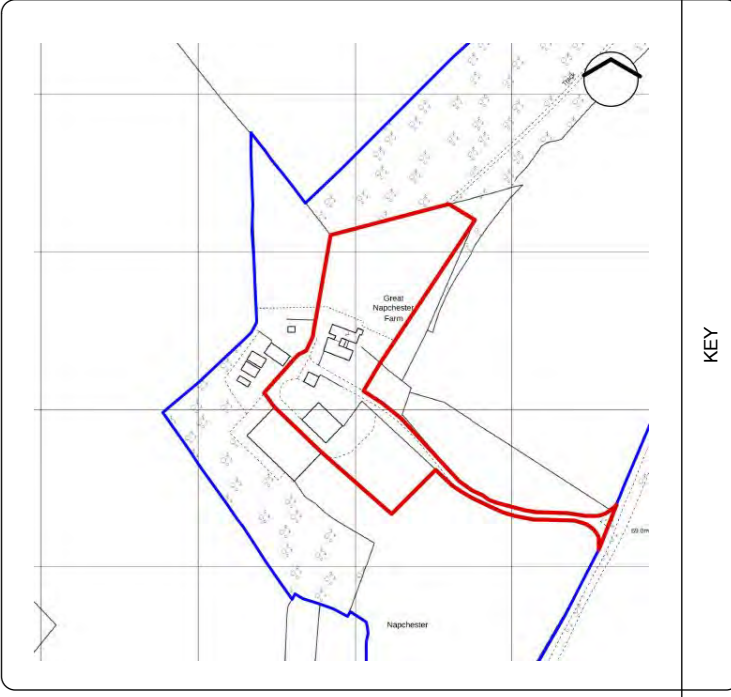

no.	description / amendments	date
PL.1	Planning Issue	Oct 23
PL.1.1	Planning Issue - Boundary updated	Nov 23

client	Mr William Sedgewick
project title	Great Napchester Farm, CT15 5HD
drawing title	Location Plan
scale	1:1250@A1
date	Oct 2023
drawing no. & revision	176_000.PL1.1
status	Planning

DRAWING NOTES

REVISION STATUS

ELECTRONIC REF.

KEY

DRAWING REVISION

DRAWING TITLE INFORMATION