


LOCATION PLAN

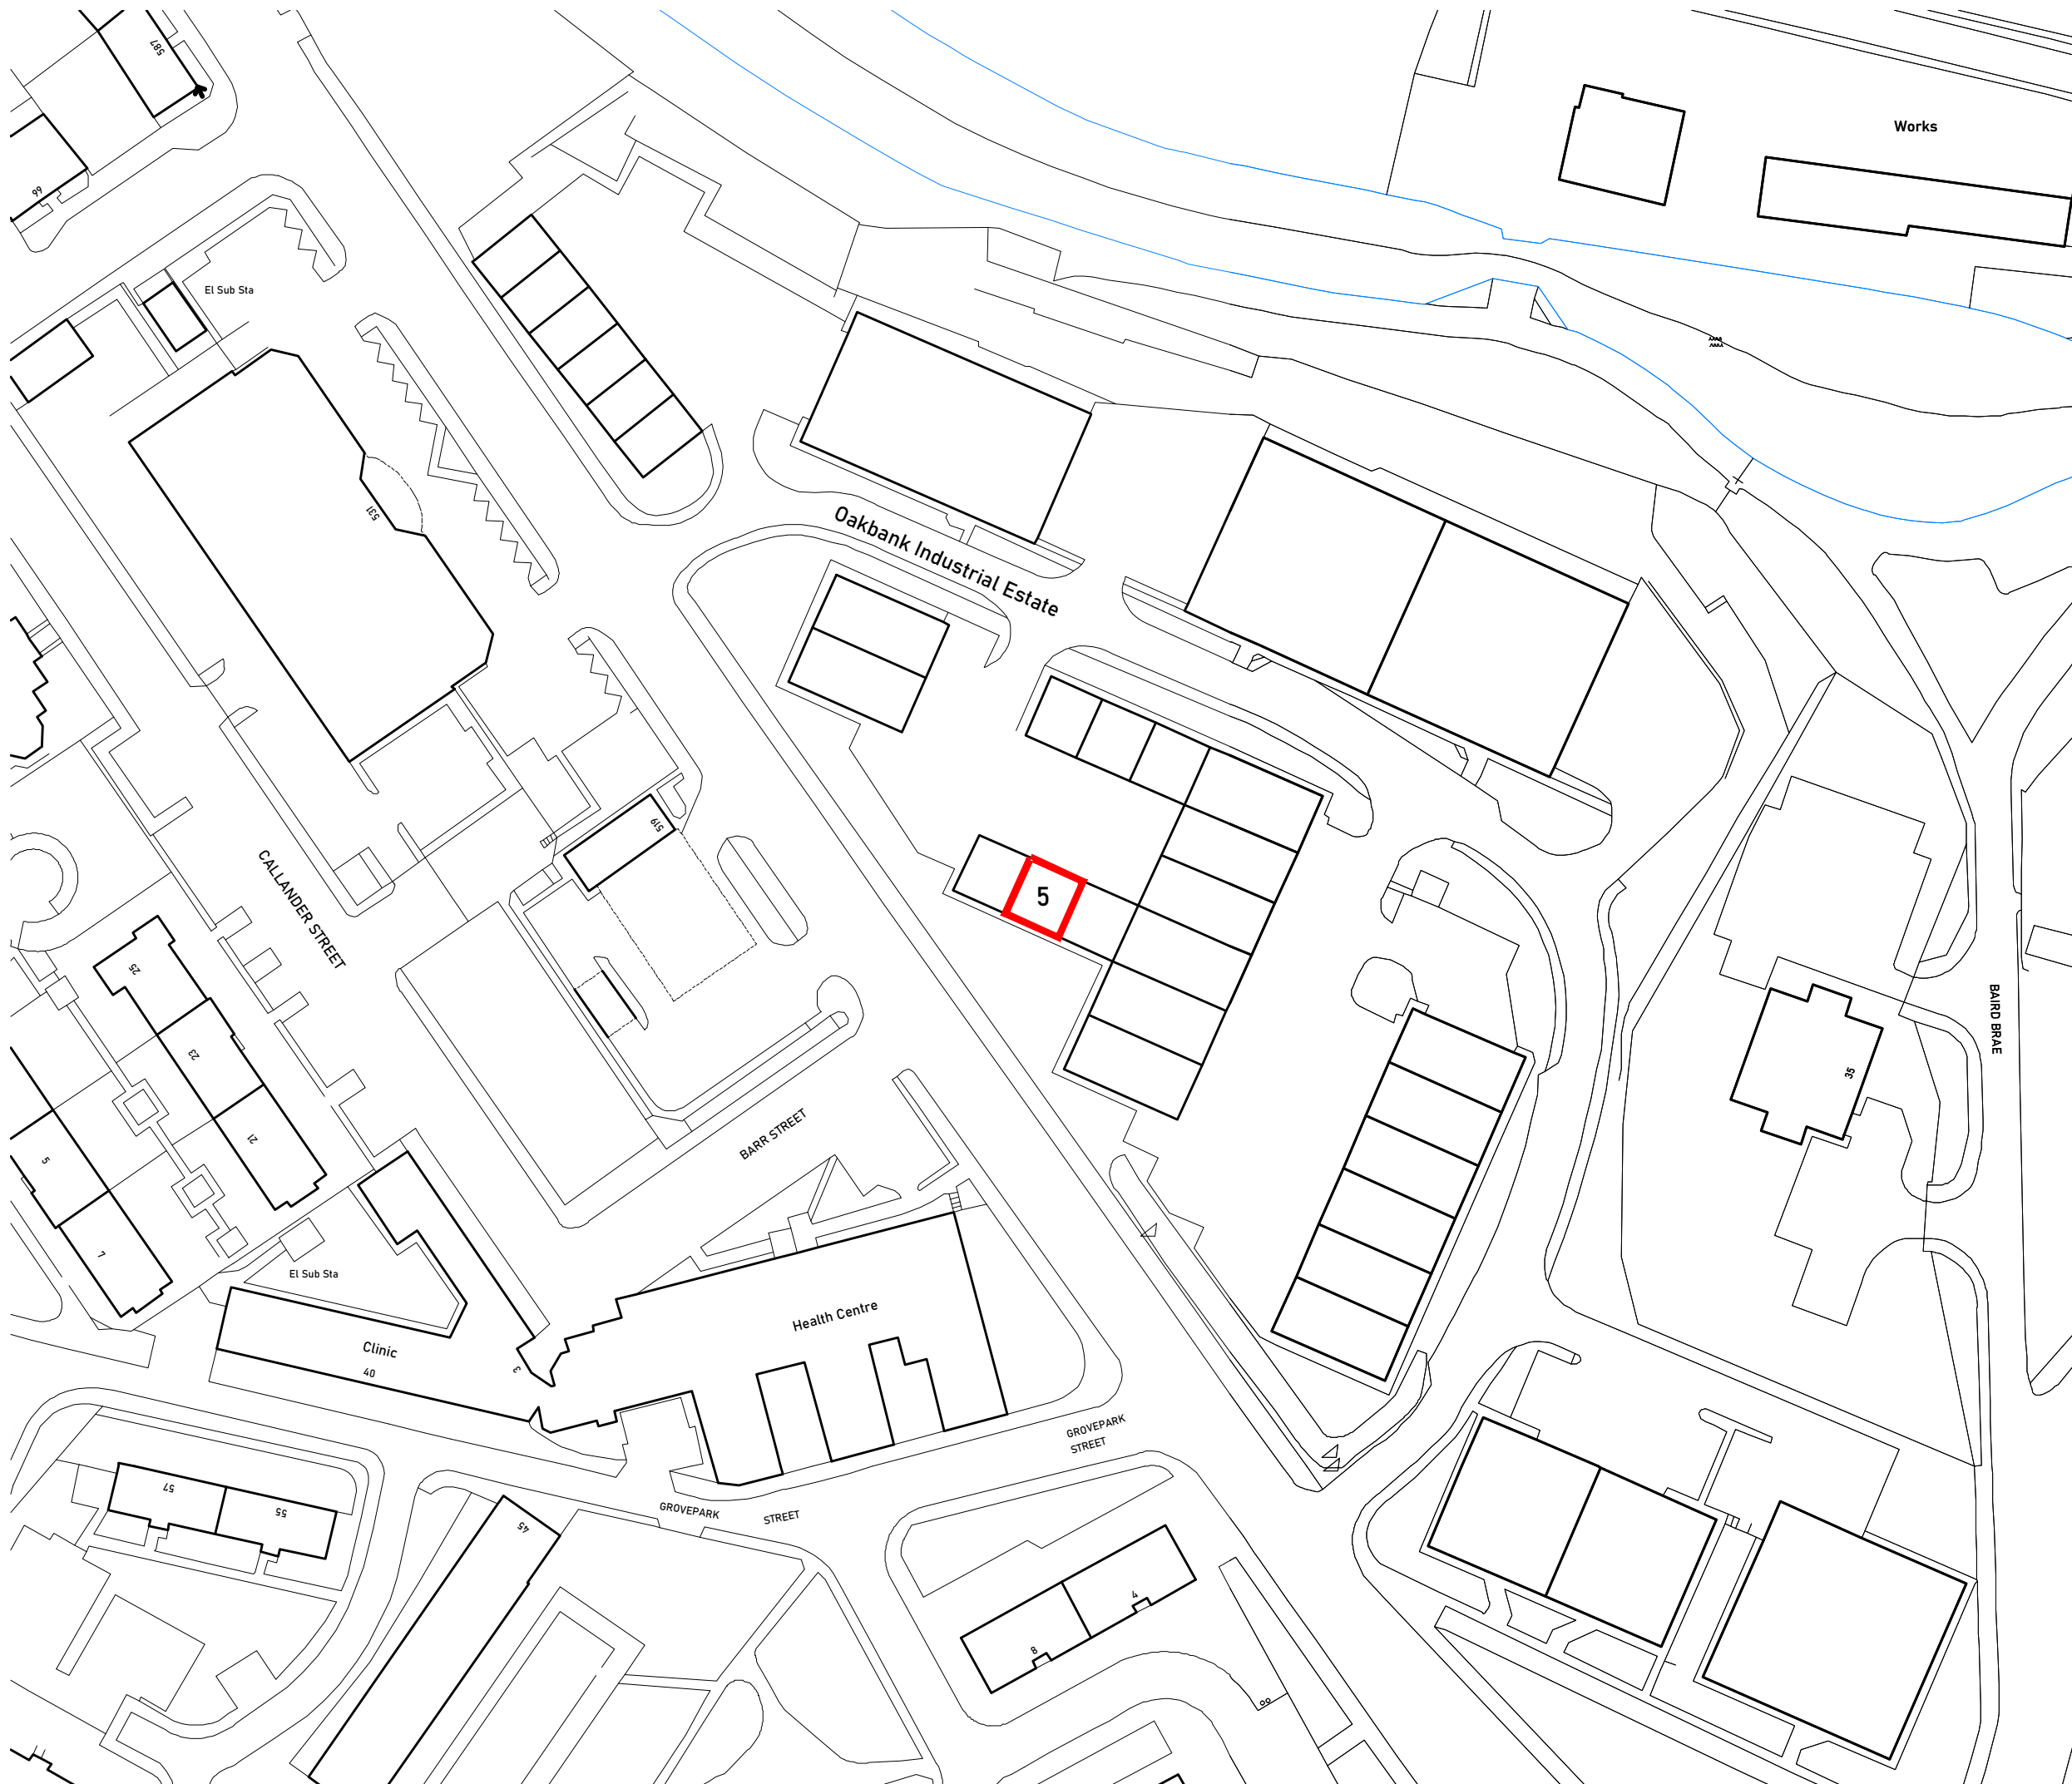

General notes

All dimensions to be checked on site. Do not scale from drawings. Only written dimensions to be respected. Errors to be reported immediately to the architect. To be read in conjunction with all relevant drawings and specifications. All existing site, tree and building information has been compiled from different sources. Dimensions to be verified before proceeding with work. Any areas indicated are approximate and indicative only.
 © Marini O'Shea Limited

Rev.	Date	Description	Initial
0	10	20	50m

Marini O'Shea architects



studio@marinoshea.com
 +44 (0) 141 328 1323
 www.marinoshea.com

Drawing name
 Location Plan

Drawing number
E(90)001

Date 11.2023
 Scale 1:1000 @ A1
 Status Information

Revision

Project
 AG Fitness,
 OakBank Industrial Estate,
 Garscube Rd,
 G20 7LU

Project number
176

Client
 Andy Graydon