
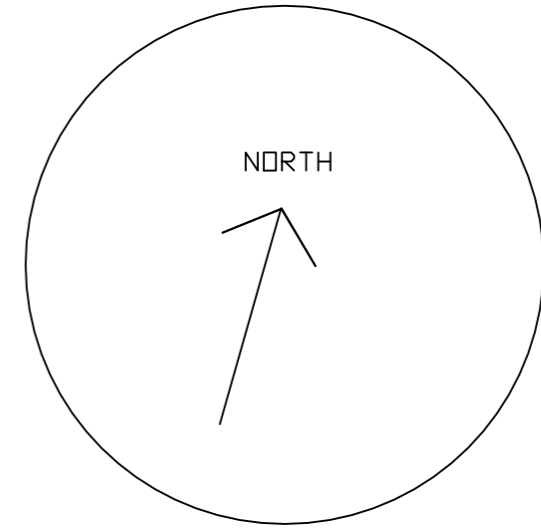
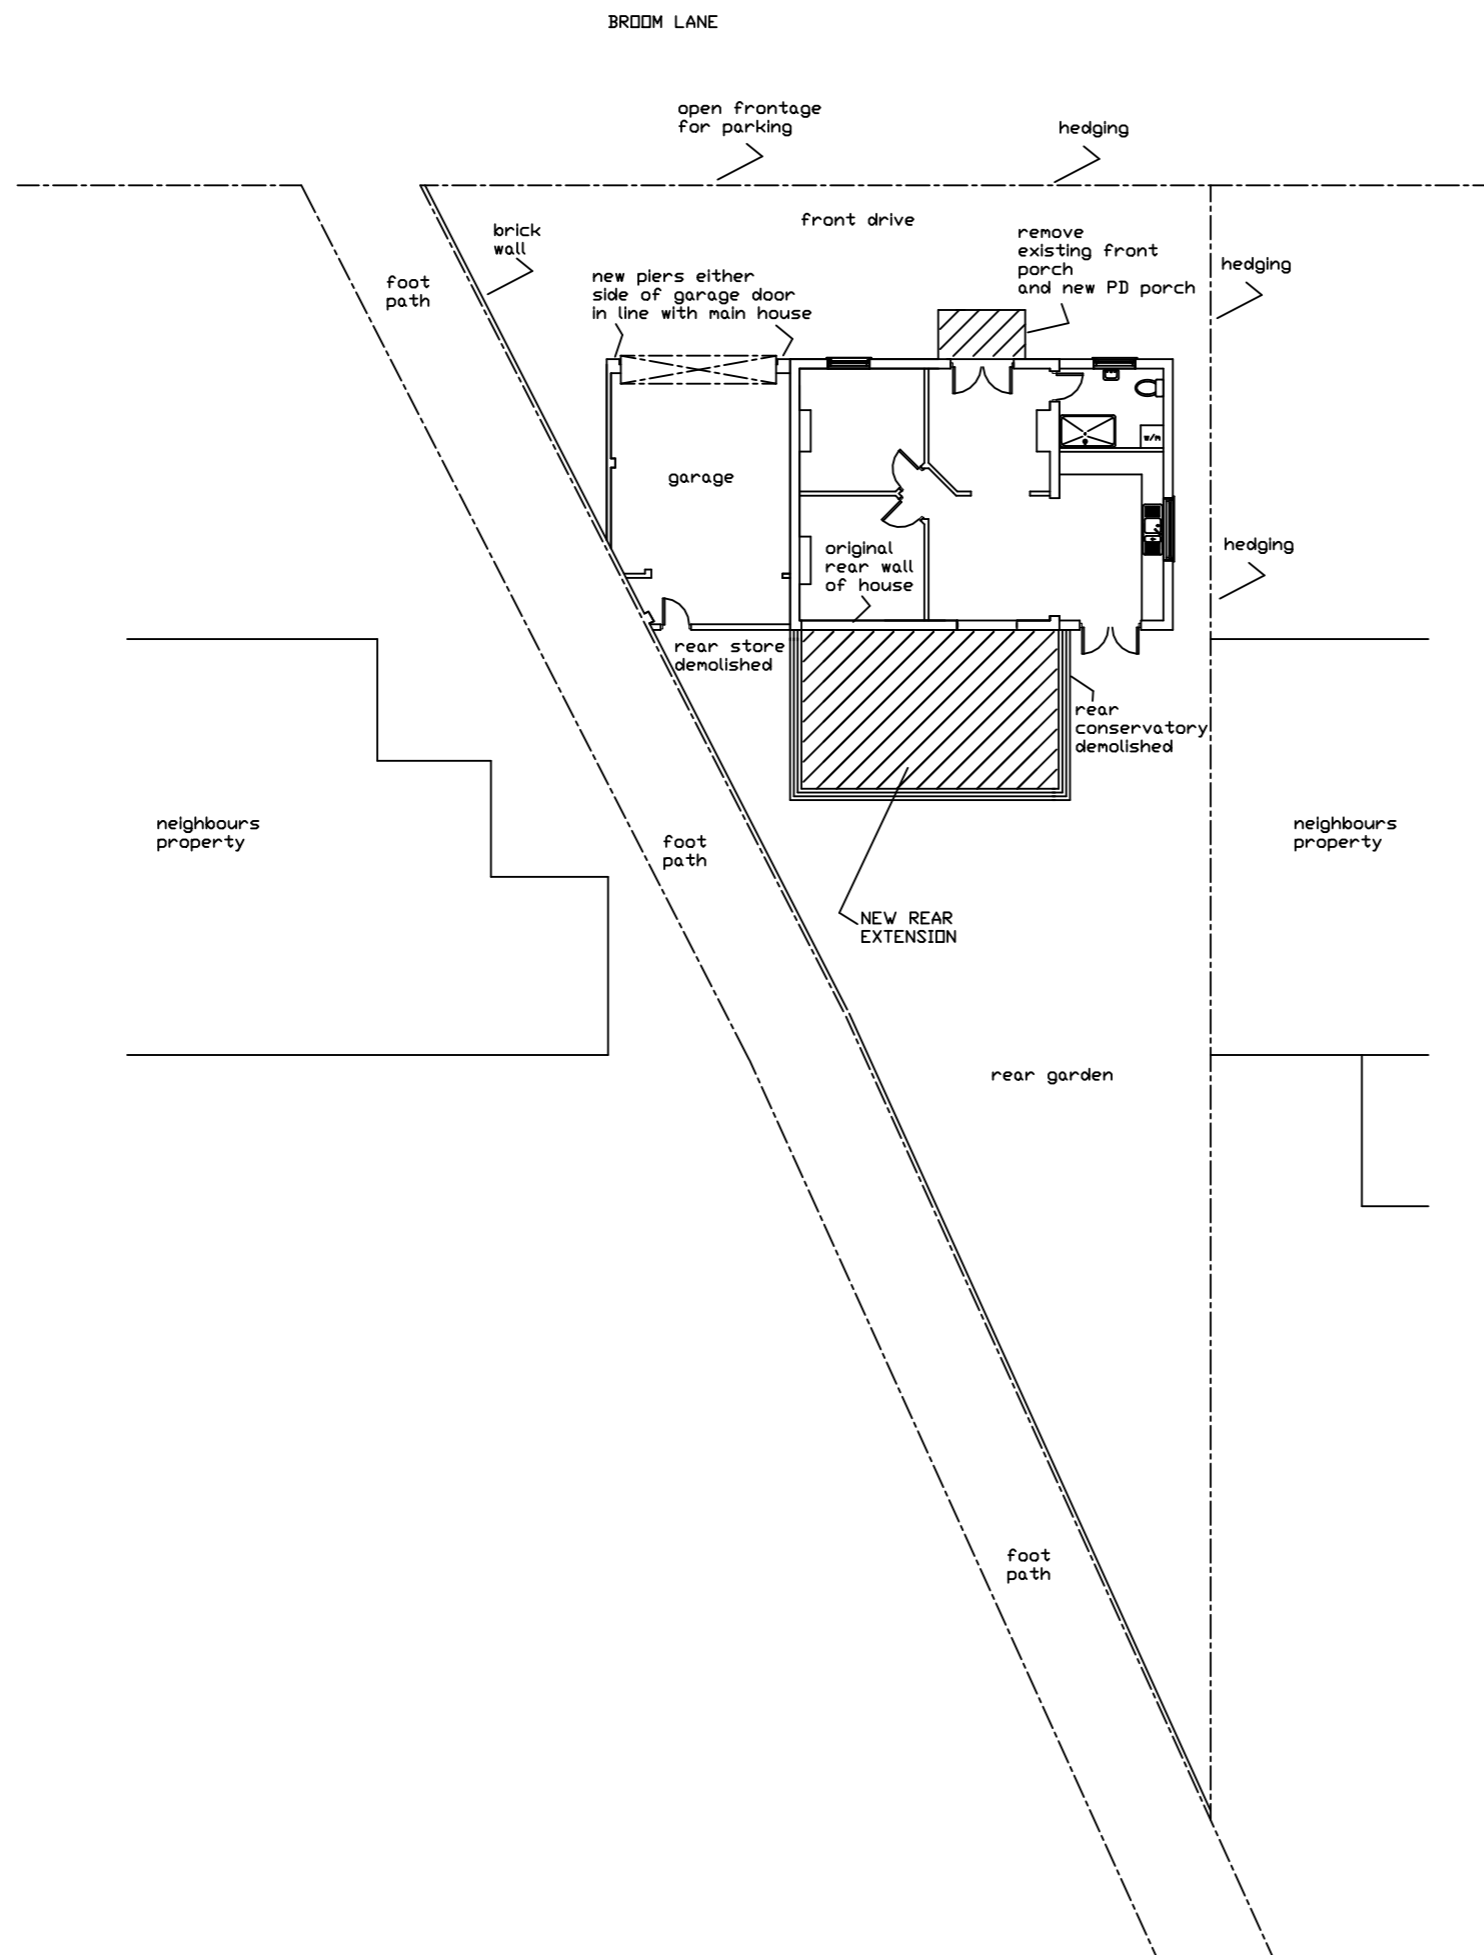


SCALE

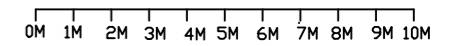

A3 PAPER
Proposed Block Plan

Mercer Planning Ltd
Castle Hill House
Windsor
info@mercplaning.co.uk
Tel; 07904 362576

Project
8 Broom Lane
Woking
Surrey

Client
Mr
Tel:

Drawing Title
Proposed Extension

Drawing Number
broomlane-8 / 8 REV C
PROPOSED BLOCK PLAN

Scale	Date
1 : 200	05-06-23

JAC Associates

All dimensions and information contained in these plans should be checked on site and with the Local Authority prior to commencing any building works. The works may also be covered by the Town and Country Planning Acts, Building Acts and The Party Wall Act. No works should be commenced prior to obtaining all necessary consents.