


# Location Plan

Site Address: 30, Windsor Avenue, Grays, RM16 2UB

Date Produced: 23-Nov-2023

Scale: 1:1250 @A4

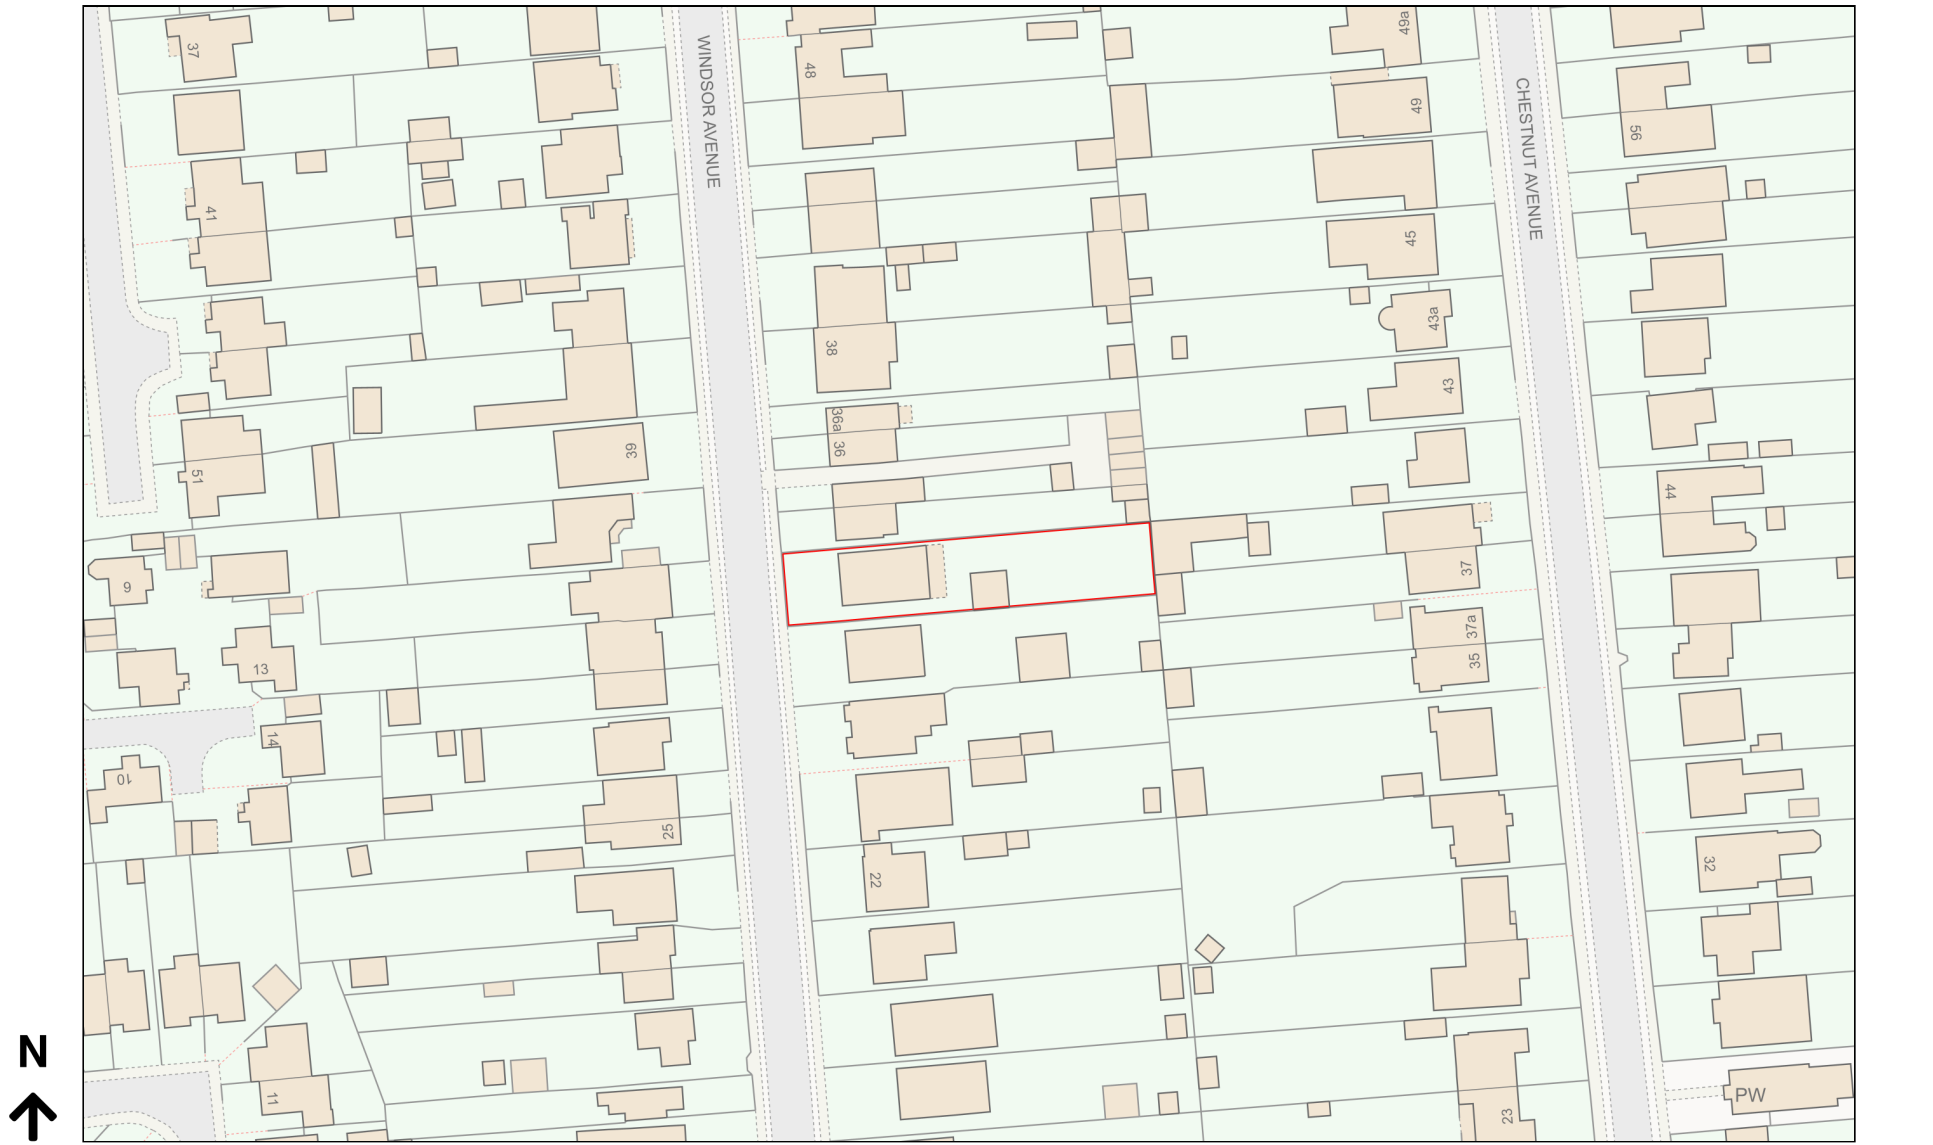

Planning Portal Reference: PP-12599983v1