
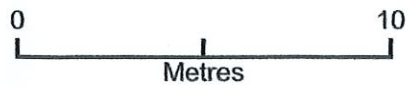


28 PRIVETT ROAD DROP KERB

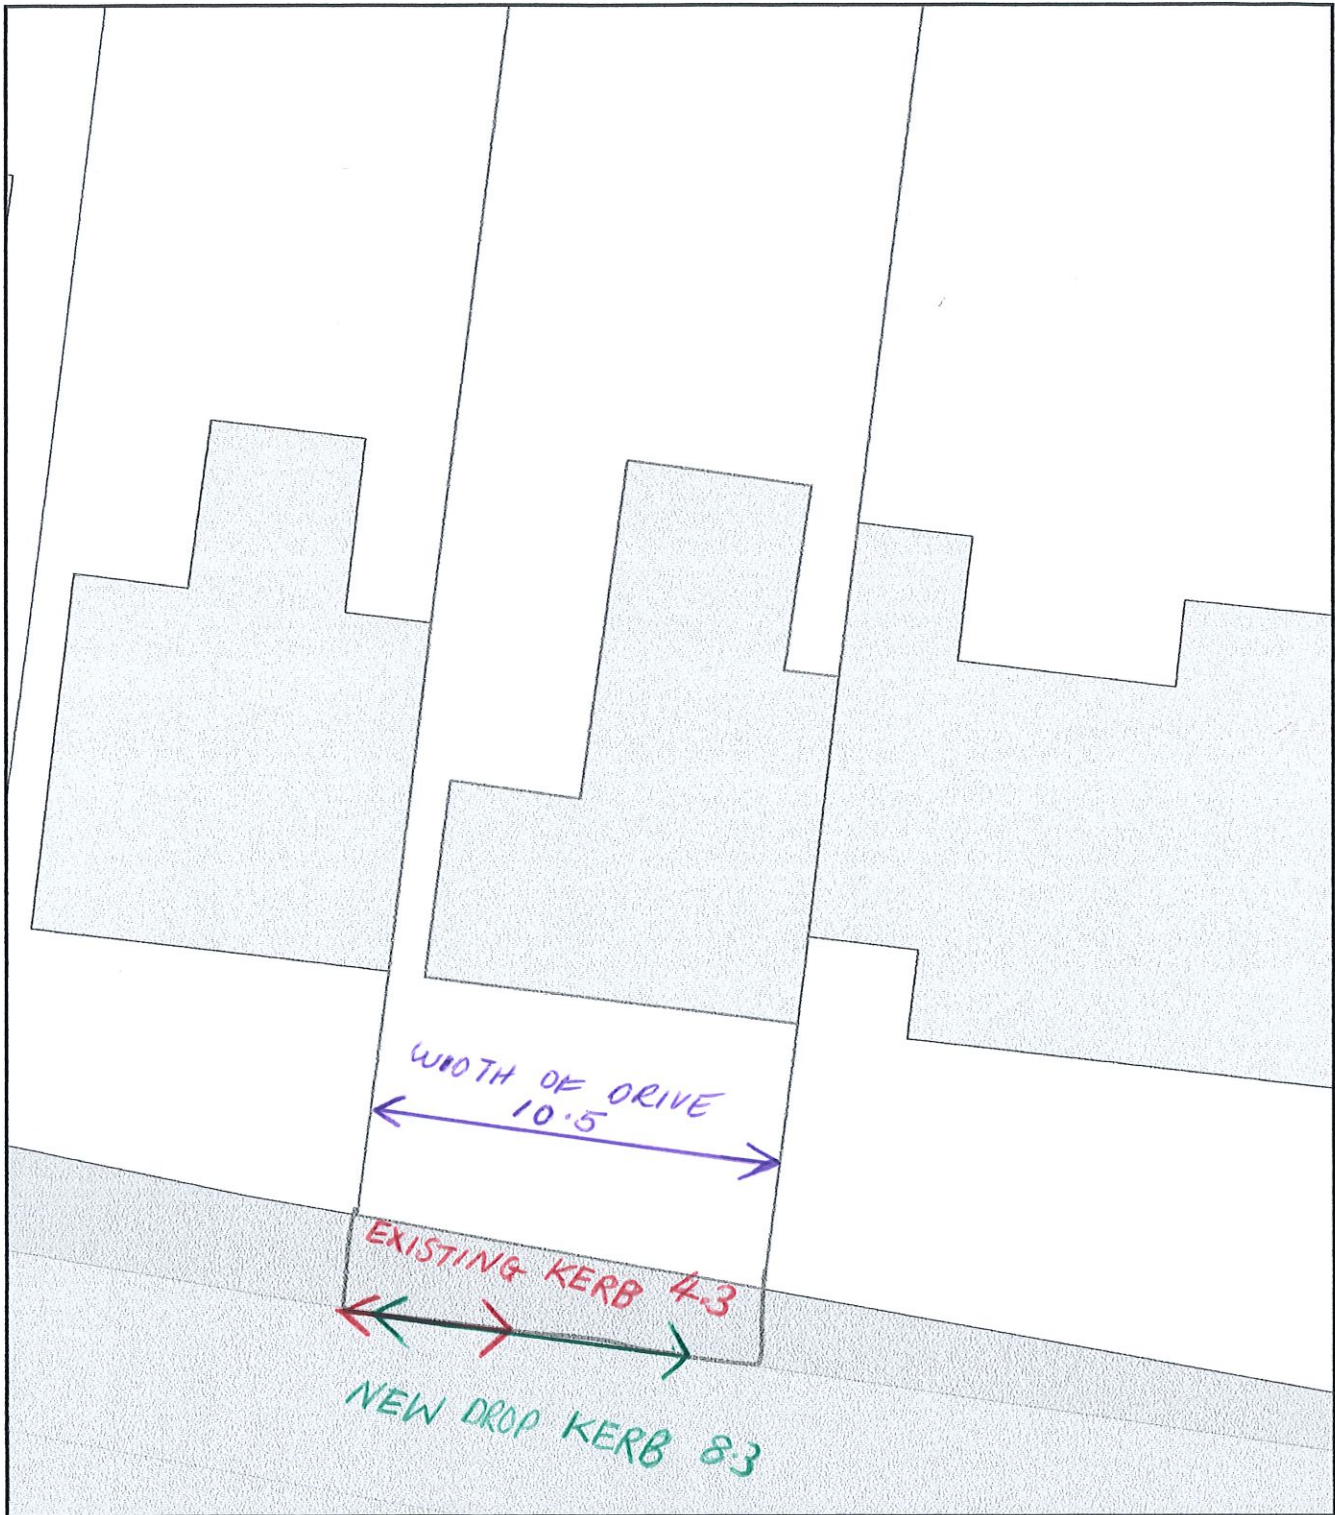

Plan Produced for: GOSPORT PLANNING

Date Produced: 15 Aug 2023

Plan Reference Number: TQRQM23227121213377

Scale: 1:200 @ A4