
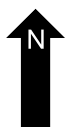
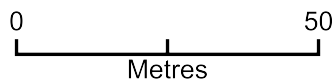


28 PRIVETT ROAD DROP KERB - Location Plan

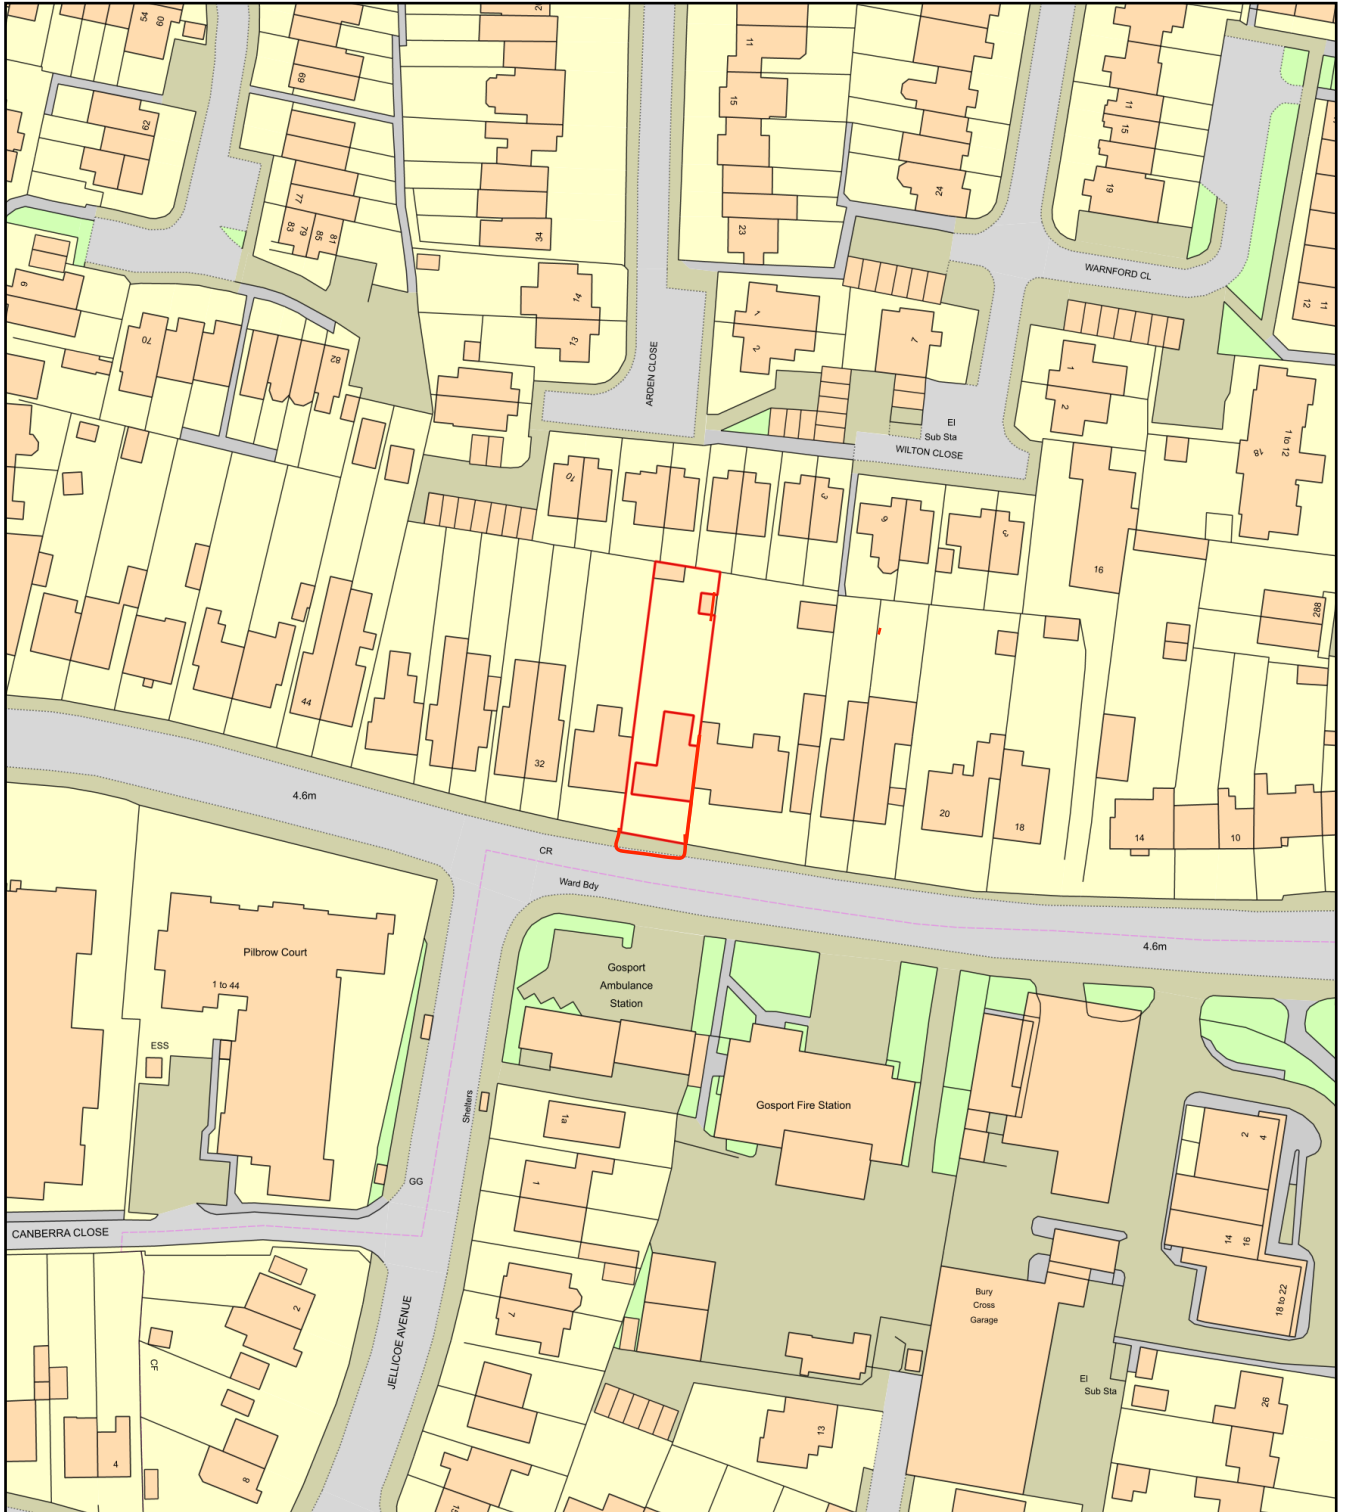

Plan Produced for: **GOSPORT PLANNING**

Date Produced: 15 Aug 2023

Plan Reference Number: TQRQM23227121641391

Scale: 1:1250 @ A4