


All drawings & designs are subject to final approval by the assigned Principal Designer, local authority and fire officer, which is the responsibility of the client.

All dimensions to be checked on site. Dimensions shown in millimetres.


General Notes:

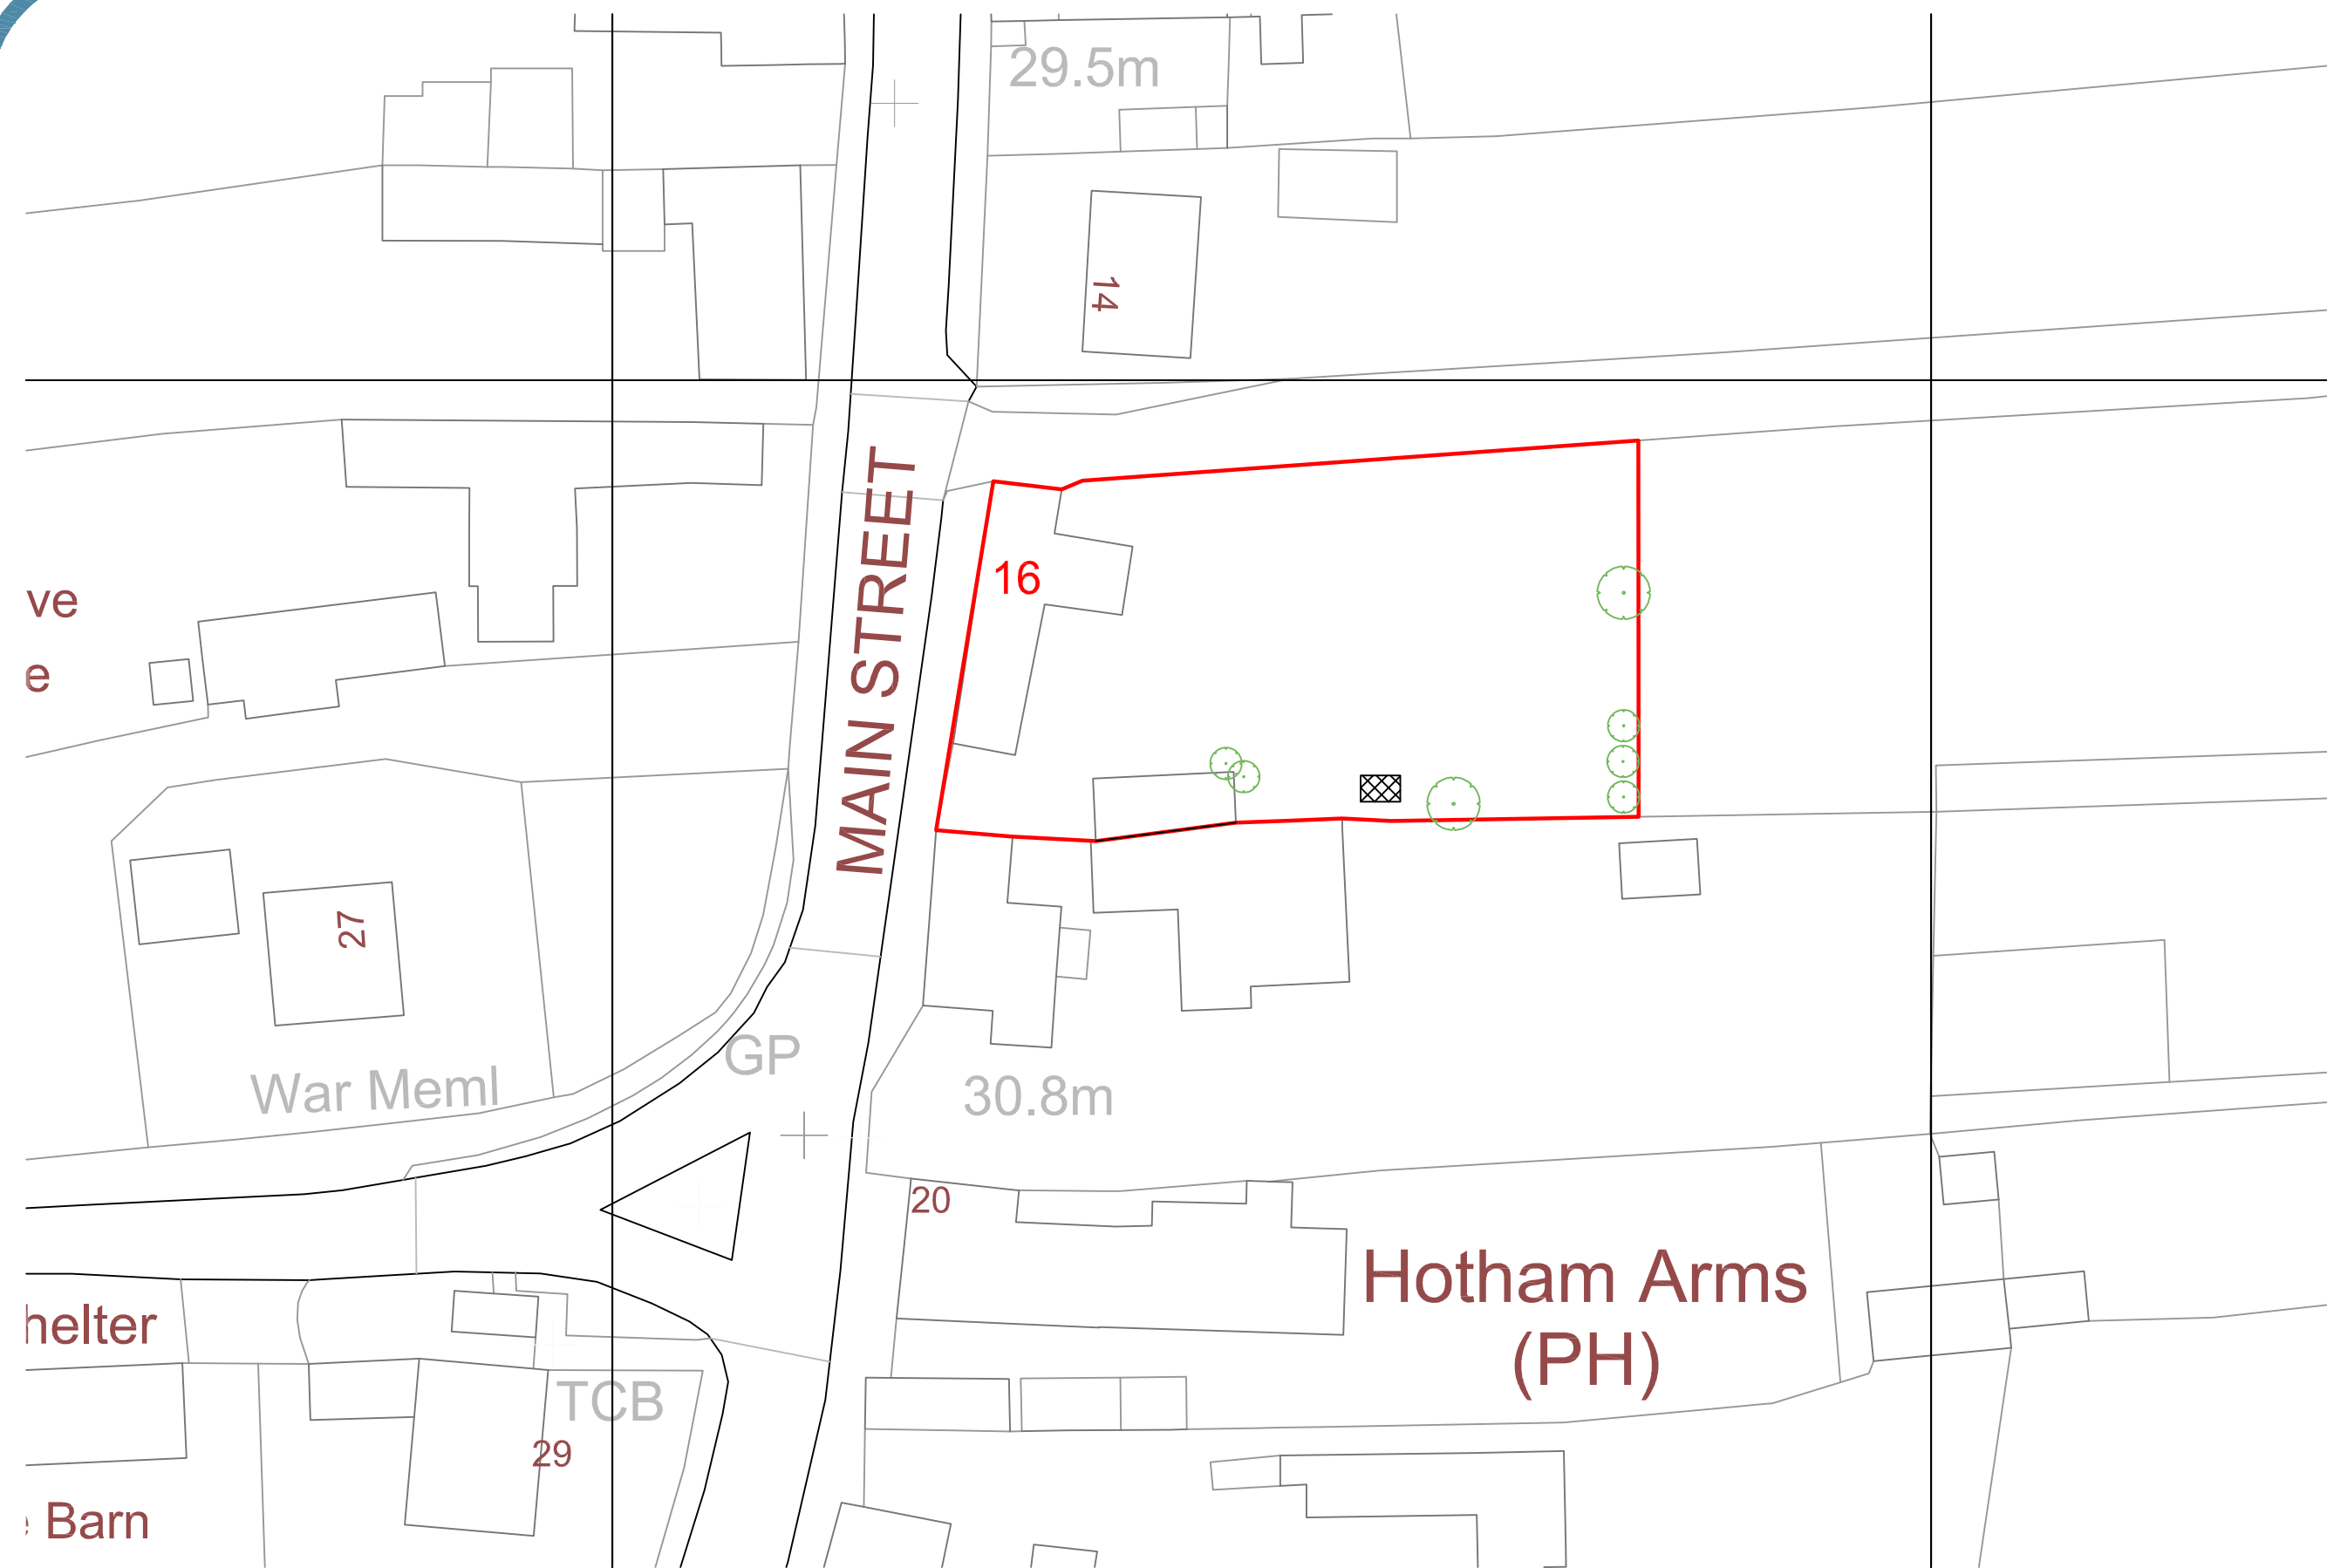

KEY: EXISTING TREE
 BOUNDARY LINE OF PROPERTY
 EXISTING GARDEN BUILDING
 PROPOSED WORKS

OS LICENSE No. 272408
 OS PARTNER LICENSE No. 100031961

BLOCK PLAN - EXISTING

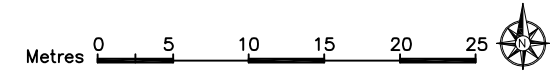

No.	Revision/ Issue	Date
A	BOUNDARY & TREES	10.10.23

SMART
 GARDEN ROOMS, OFFICES AND STUDIOS

Thurston Park
 Church Road, Thurston
 Bury St. Edmunds
 Suffolk, IP31 3RN
 0800 242 5559
 www.smartgardenoffices.co.uk

Client Name and Address:
 Clive Coote
 16 Main Street,
 Hotham,
 York
 YO43 4UF

Installation Address:
 16 Main Street,
 Hotham,
 York
 YO43 4UF

Project: SB78
 SUFFOLK BARN 6.4x3.2 2023
 SMART OFFICE
 BLOCK PLAN EXISTING

Drawing No.	SB78B01A
Date	29 09 2023
Scale	1-500 A3

