



All drawings & designs are subject to final approval by the assigned Principal Designer, local authority and fire officer, which is the responsibility of the client.

All dimensions to be checked on site. Dimensions shown in millimetres.

General Notes:

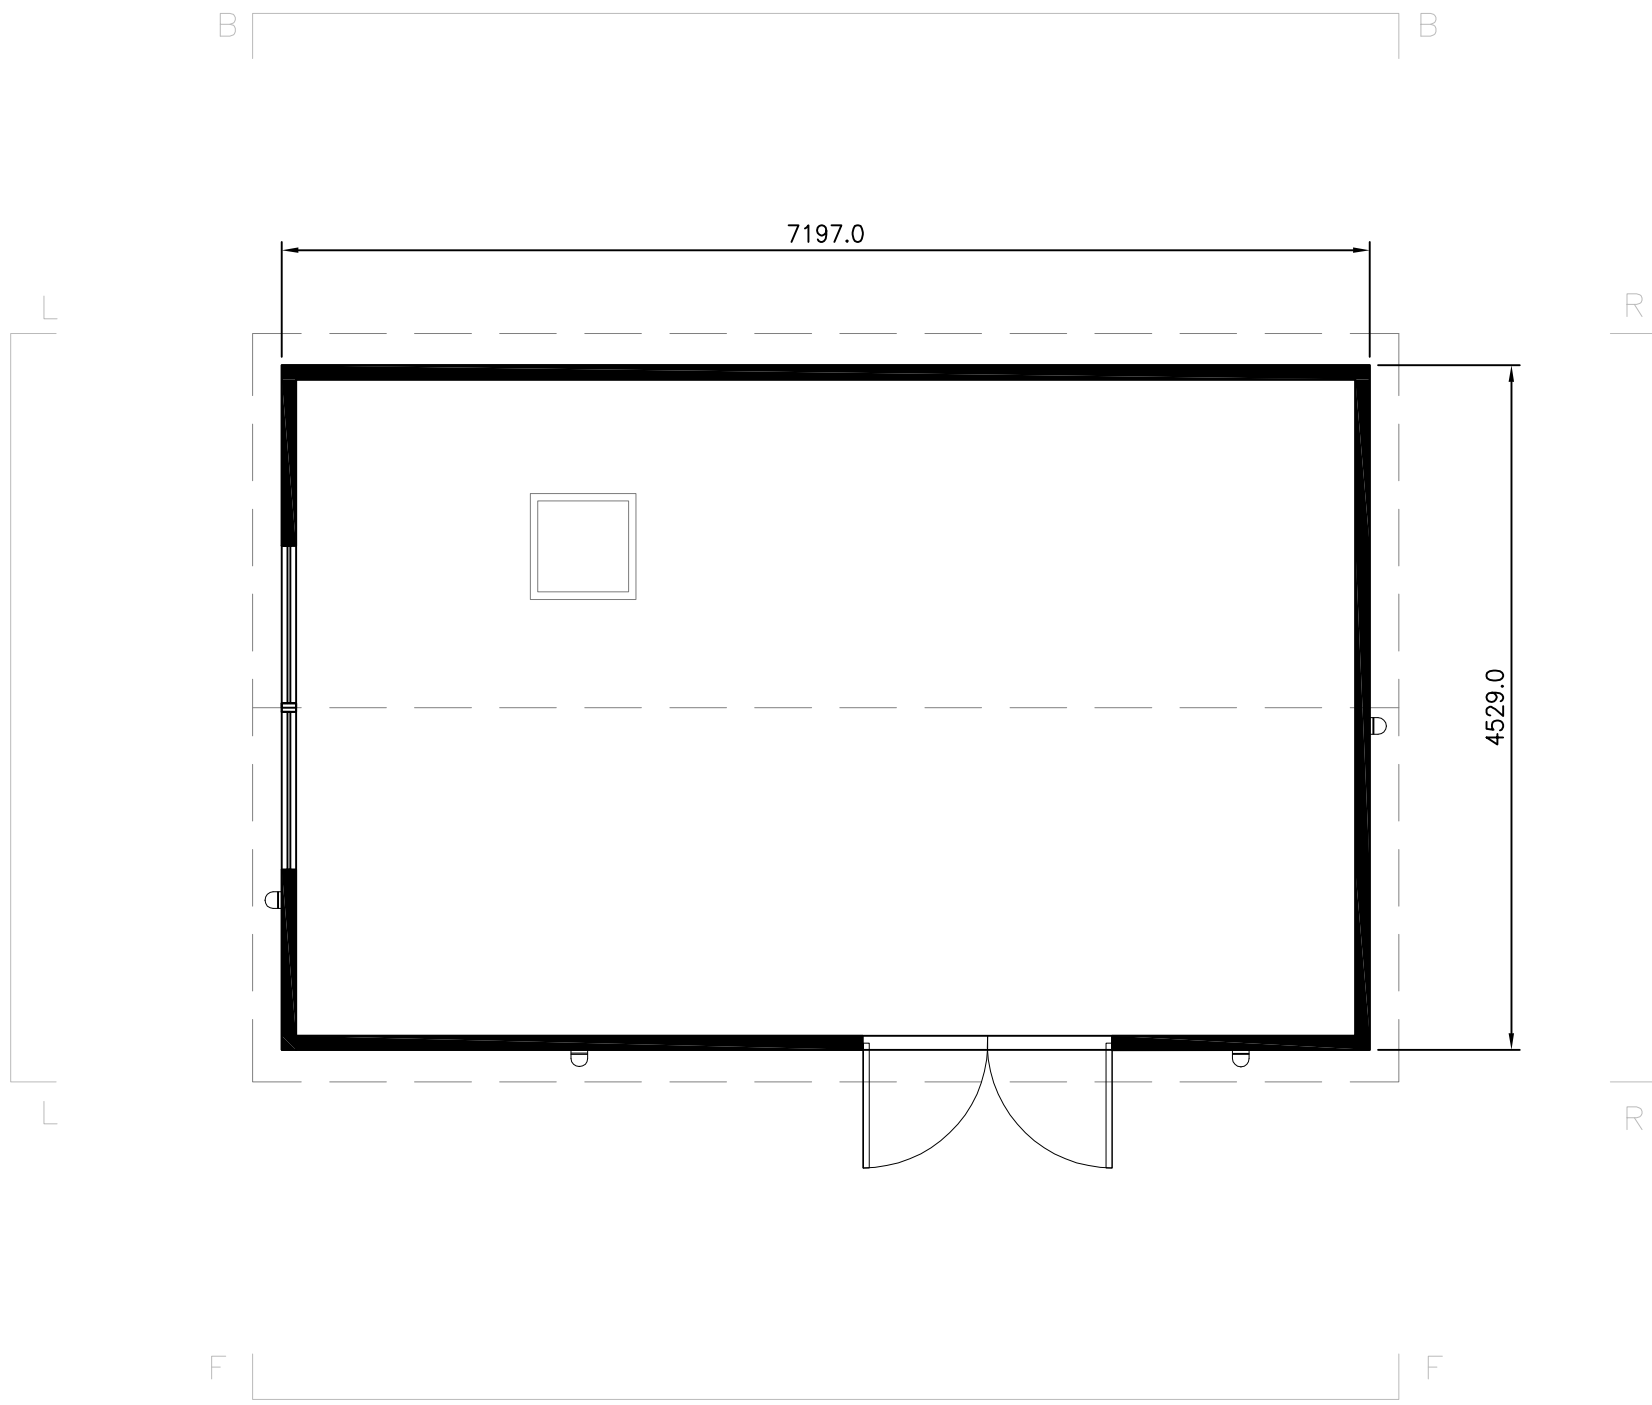

KEY:

-  Exterior Light
-  Skylight



No.	Revision/ Issue	Date
A	ROOFLIGHT ADDED	09.10.23

SMART
GARDEN ROOMS, OFFICES AND STUDIOS
Thurston Park
Church Road, Thurston
Bury St. Edmunds
Suffolk, IP31 3RN
0800 242 5559
www.smartgardenoffices.co.uk

Client Name and Address:
Clive Coote
16 Main Street,
Hotham,
York
YO43 4UF

Installation Address:
16 Main Street,
Hotham,
York
YO43 4UF

Project: SB79
SUFFOLK BARN 6.9x4.3 2023
SMART OFFICE
PLAN PROPOSED

Drawing No: SB79P01A
Date: 29 09 2023
Scale: 1-50 A3



PLAN - PROPOSED