

All drawings & designs are subject to final approval by the assigned Principal Designer, local authority and fire officer, which is the responsibility of the client.

All dimensions to be checked on site. Dimensions shown in millimetres.

General Notes:

BOUNDARY KEY:

- A: 5-BAR GATE & 7ft HEDGE
- B: CORRUGATED WALL 10-11ft
- C: PANELLED FENCE 5ft6
- D: LOW SINGLE BAR FENCE TO PONY Paddock & Hawthorn Hedge & Cherry Tree
- E: HOLLY HEDGE 5ft6 & ADJACENT TREES
- F: 6ft STONE/BRICK WALL WITH HOLLY & IVY ABOVE

B	BOUNDARY KEY	27.11.23
A	BOUNDARY/LOCATION/TREES	10.10.23
No.	Revision/ Issue	Date

SMART
GARDEN ROOMS, OFFICES AND STUDIOS

Thurston Park
Church Road, Thurston
Bury St. Edmunds
Suffolk, IP31 3RN
0800 242 5559
www.smartgardenoffices.co.uk

Client Name and Address:

Clive Coote
16 Main Street,
Hotham,
York
YO43 4UF


Installation Address:

16 Main Street,
Hotham,
York
YO43 4UF

Project: SB78

SUFFOLK BARN 6.4x3.2 2023
SMART OFFICE
BLOCK PLAN PROPOSED

Drawing No.	SB78B02B
Date	29 09 2023
Scale	1-500 A3

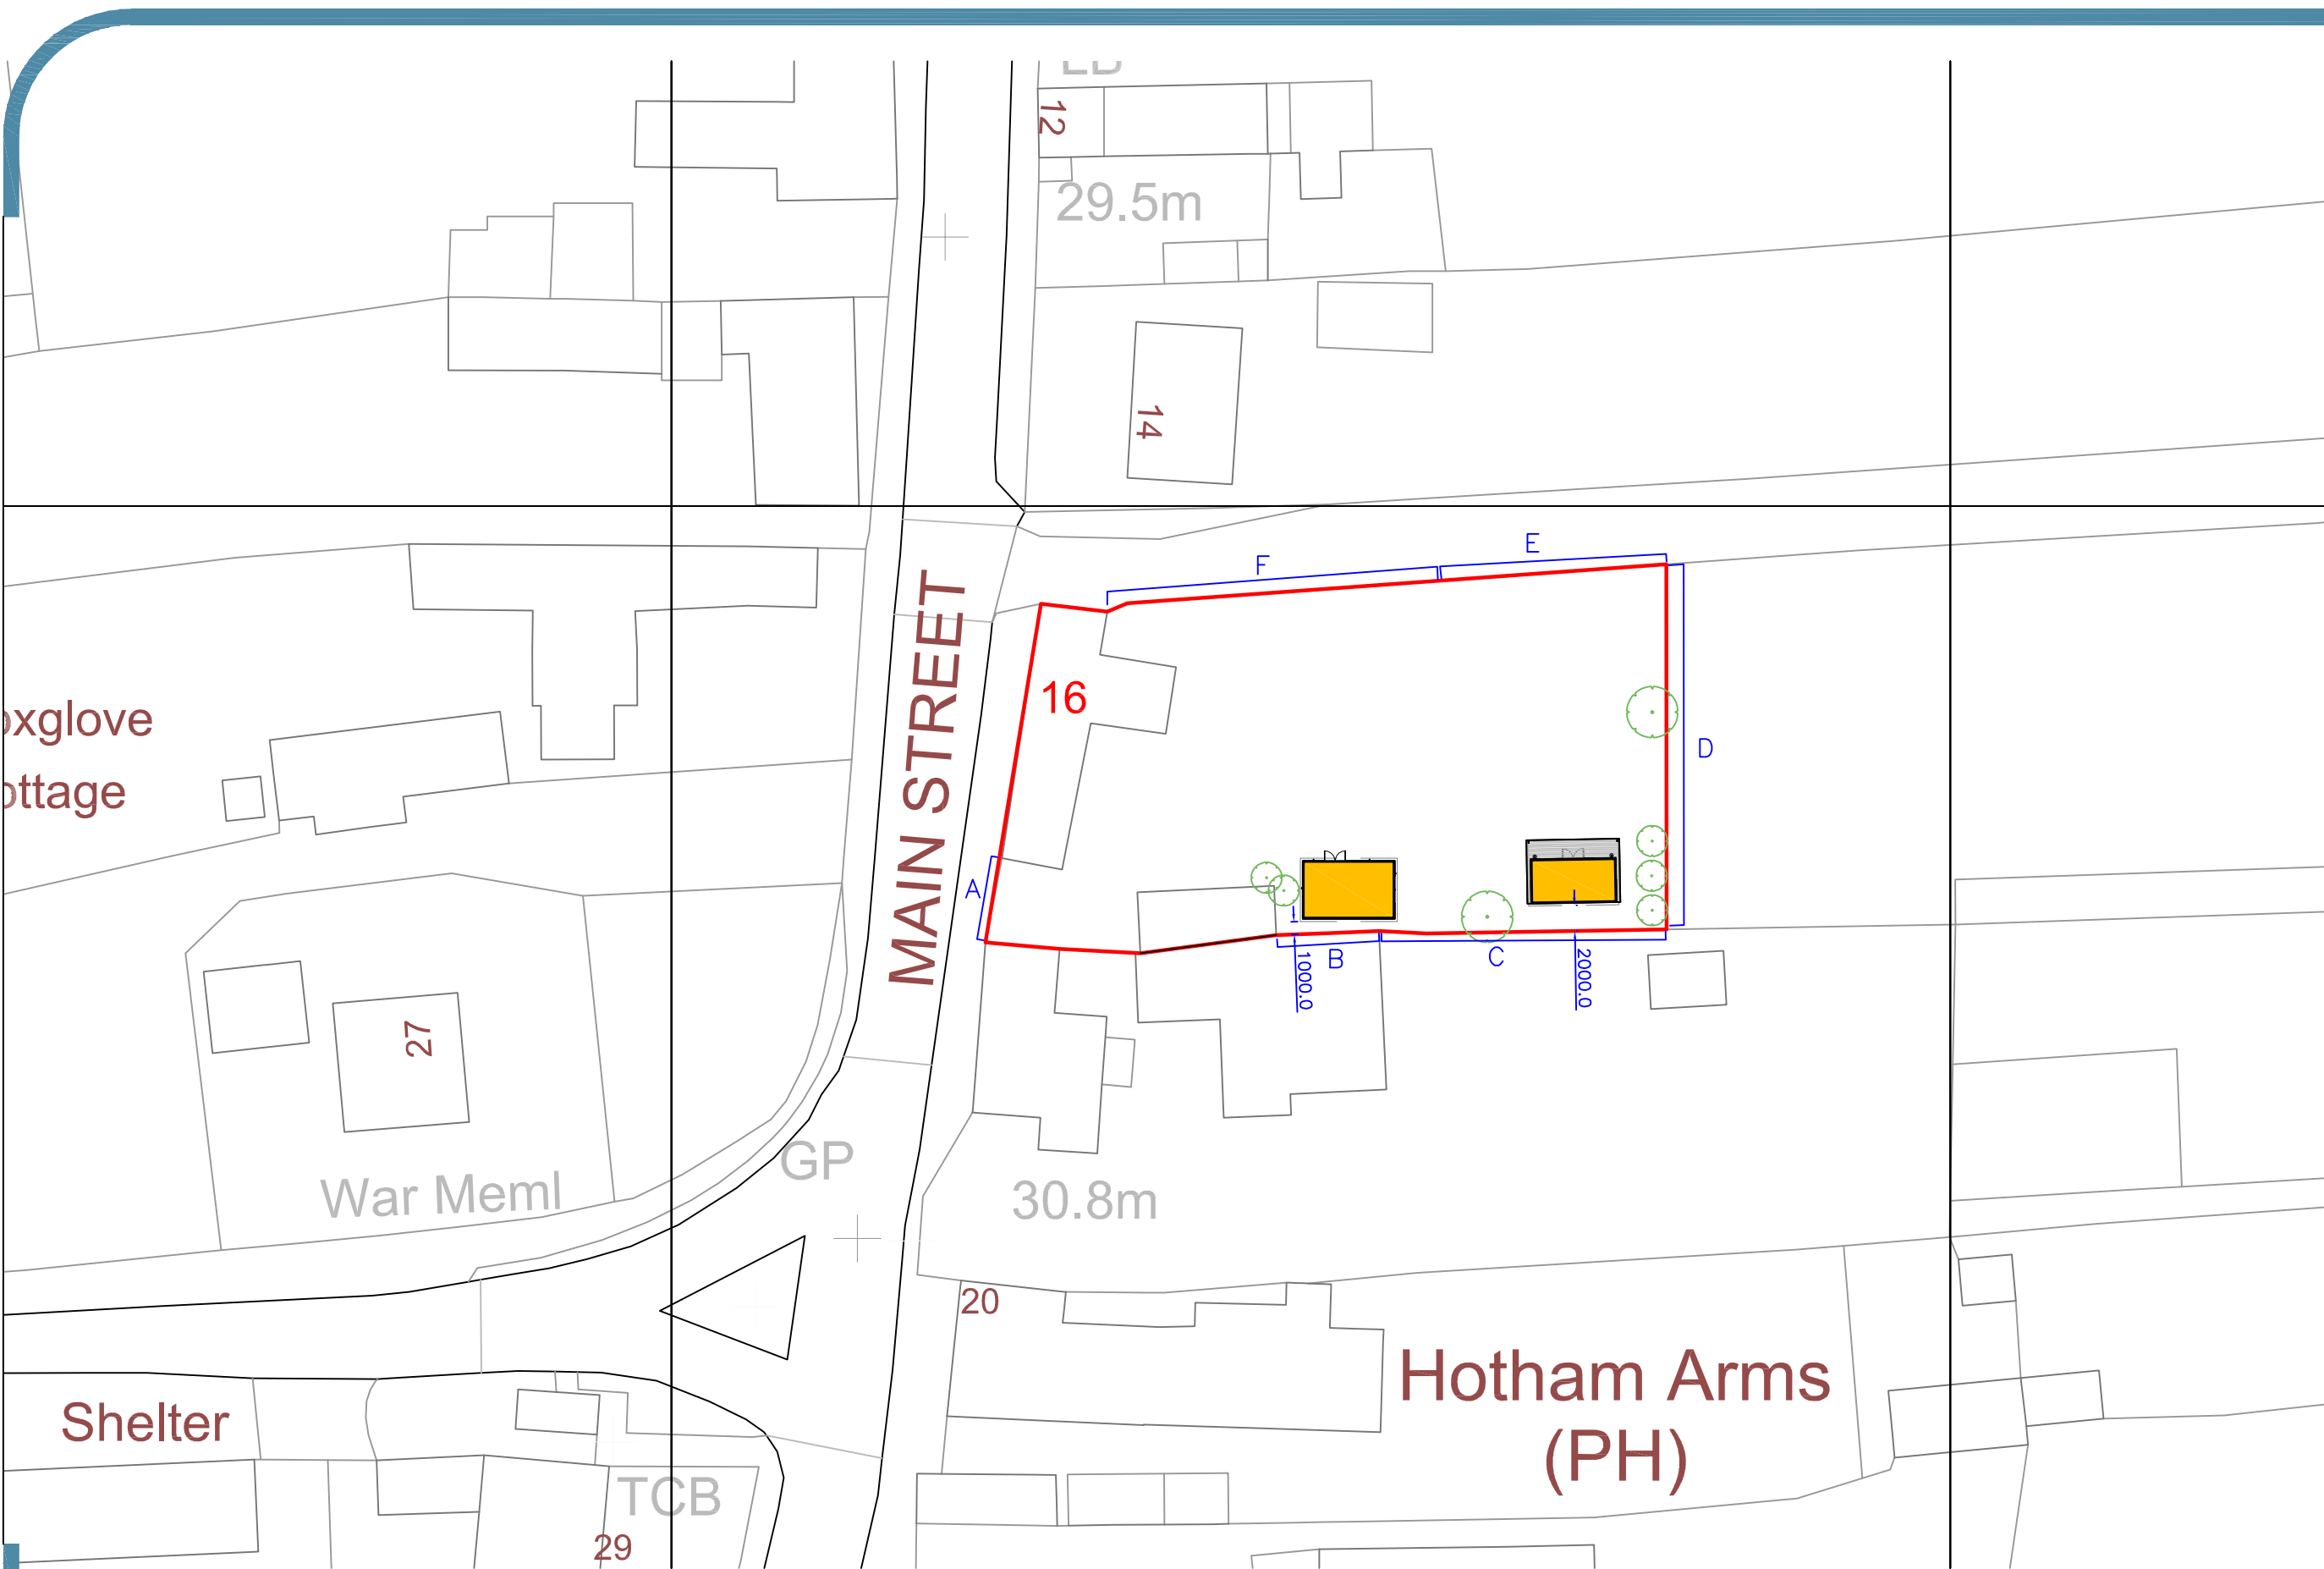

KEY: EXISTING TREE
 BOUNDARY LINE OF PROPERTY
 EXISTING GARDEN BUILDING
 PROPOSED WORKS

OS LICENSE No. 272408
OS PARTNER LICENSE No. 100031961

BLOCK PLAN - PROPOSED

