




EXISTING BLOCK PLAN

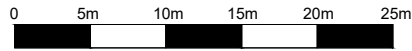

SCALE 1:500

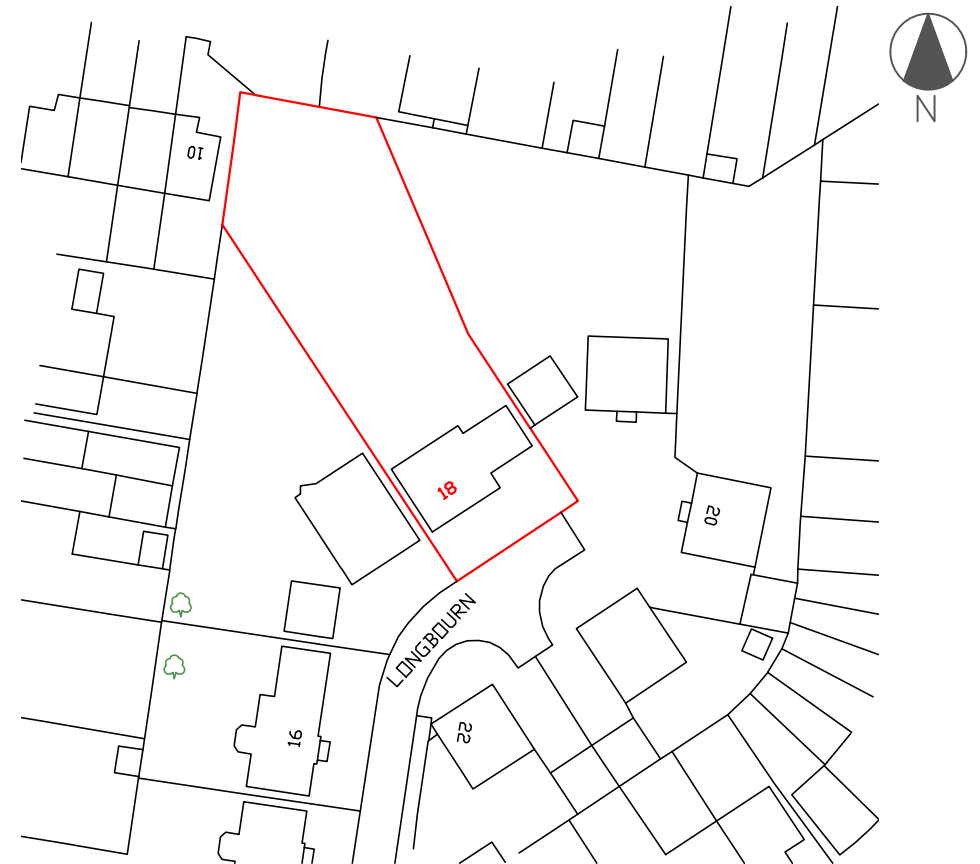


EXISTING LOCATION PLAN

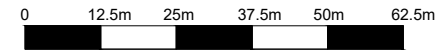

SCALE 1:1250

© Crown Copyright and database rights 2023 OS 0100031673

PROJECT Internal Reconfiguration	CLIENT NAME Maya Baklan	SHEET N. A01	DATE: 16/11/2023	DESIGNED BY: Go plans Ltd.	
ADDRESS 18 Longbourn, Windsor, SL4 3TN	PROJECT STATUS Planning	DRAWING TITLE Existing Block Plan & Location Plan	SCALE 1:500, 1:1250 @ A4	DRAWN BY: SD	