



North-East Elevation (front)

proposed air conditioning unit - Mitsubishi Multi Split "Inverter" Air Conditioning System complete with both cooling and heating facility. Model MXZ-SF102VF2 (10.20 KW)



North-West Elevation




South-West Elevation


existing doors removed & replaced with new window opening
proposed sliding doors to replace existing doors & windows removed




South-East Elevation

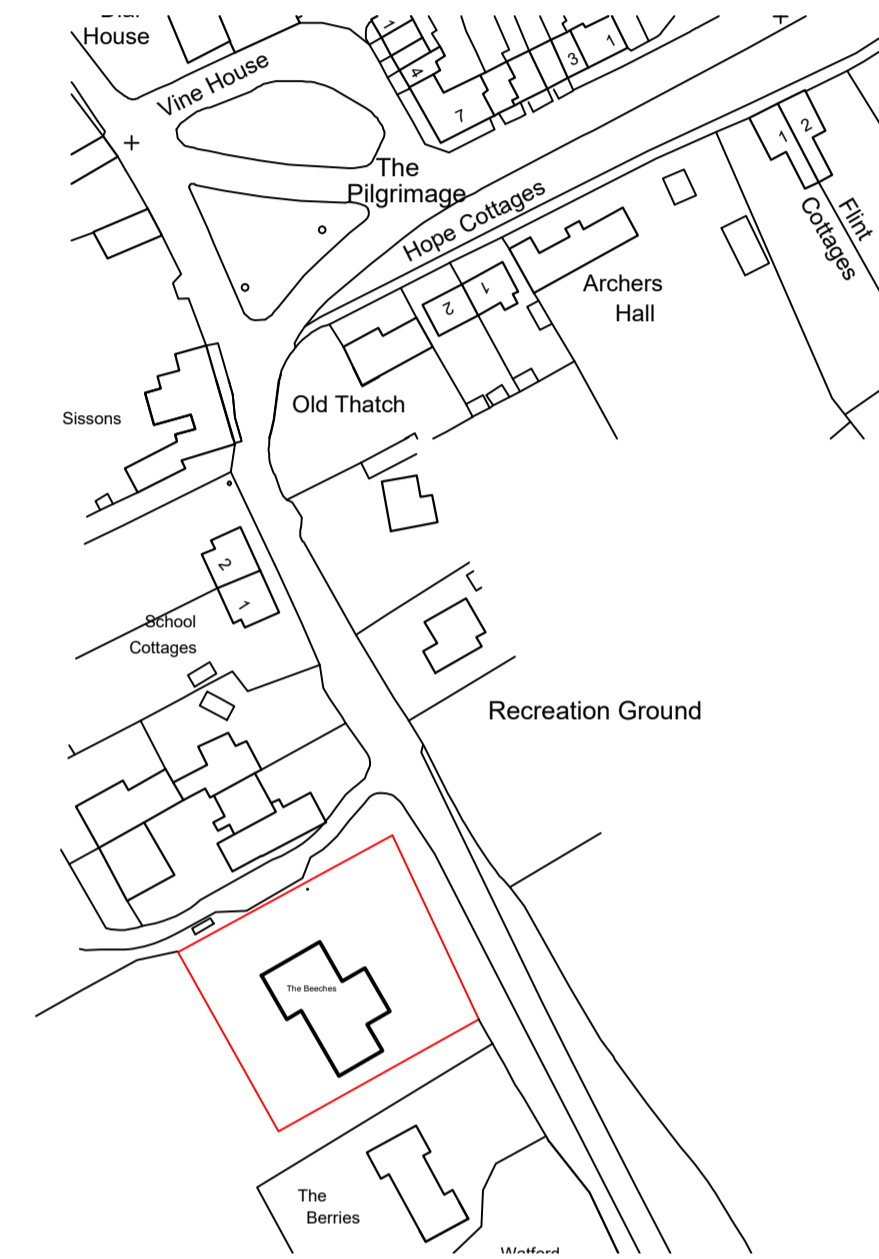


Location Plan 1:1250

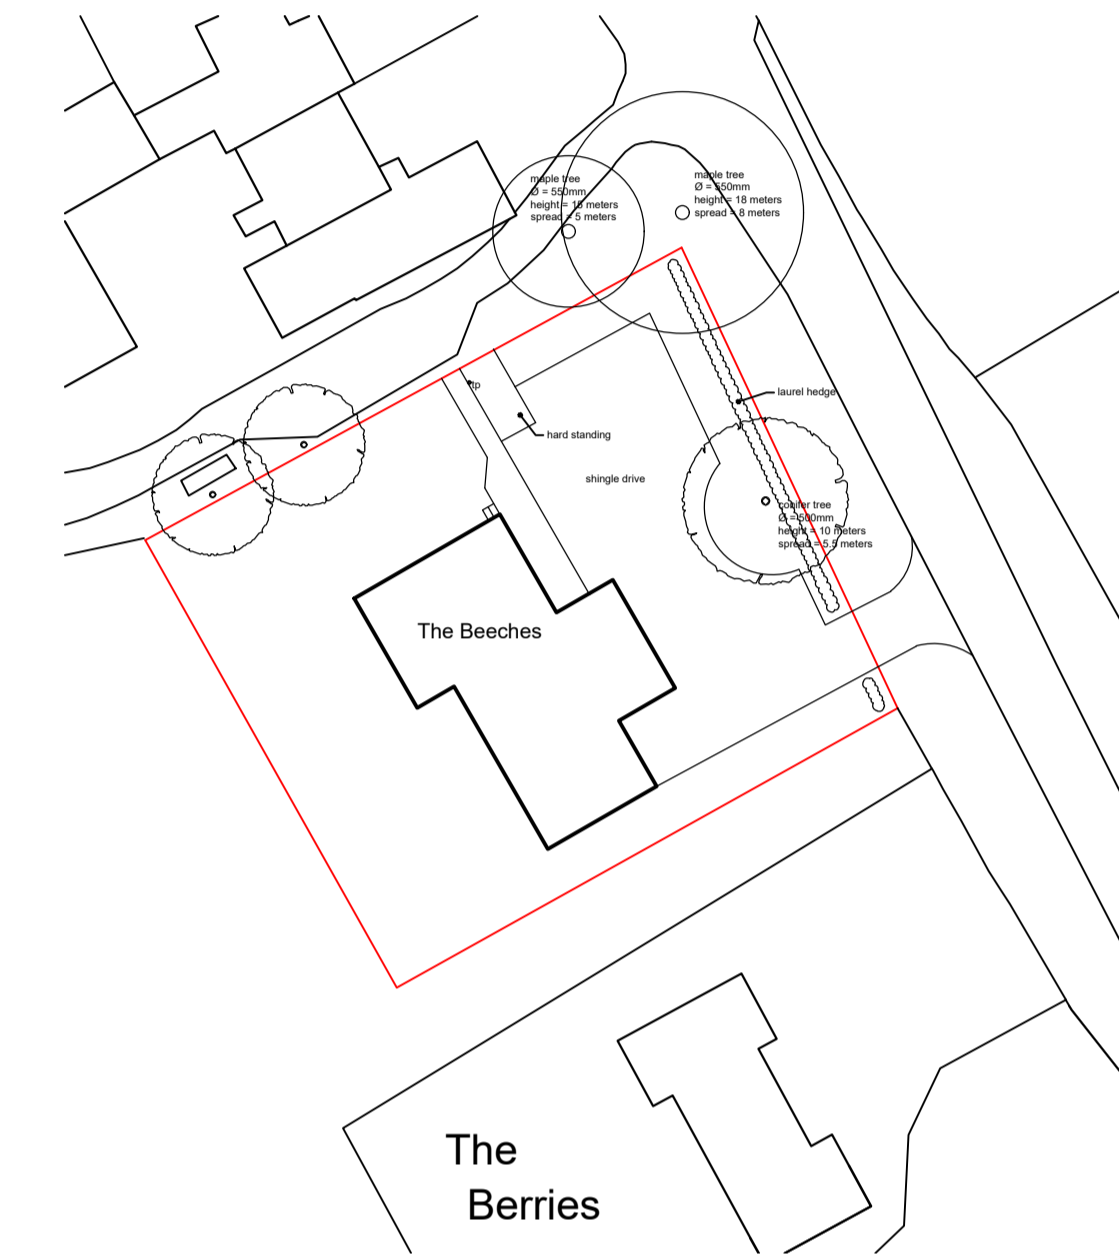


Block Plan 1:500

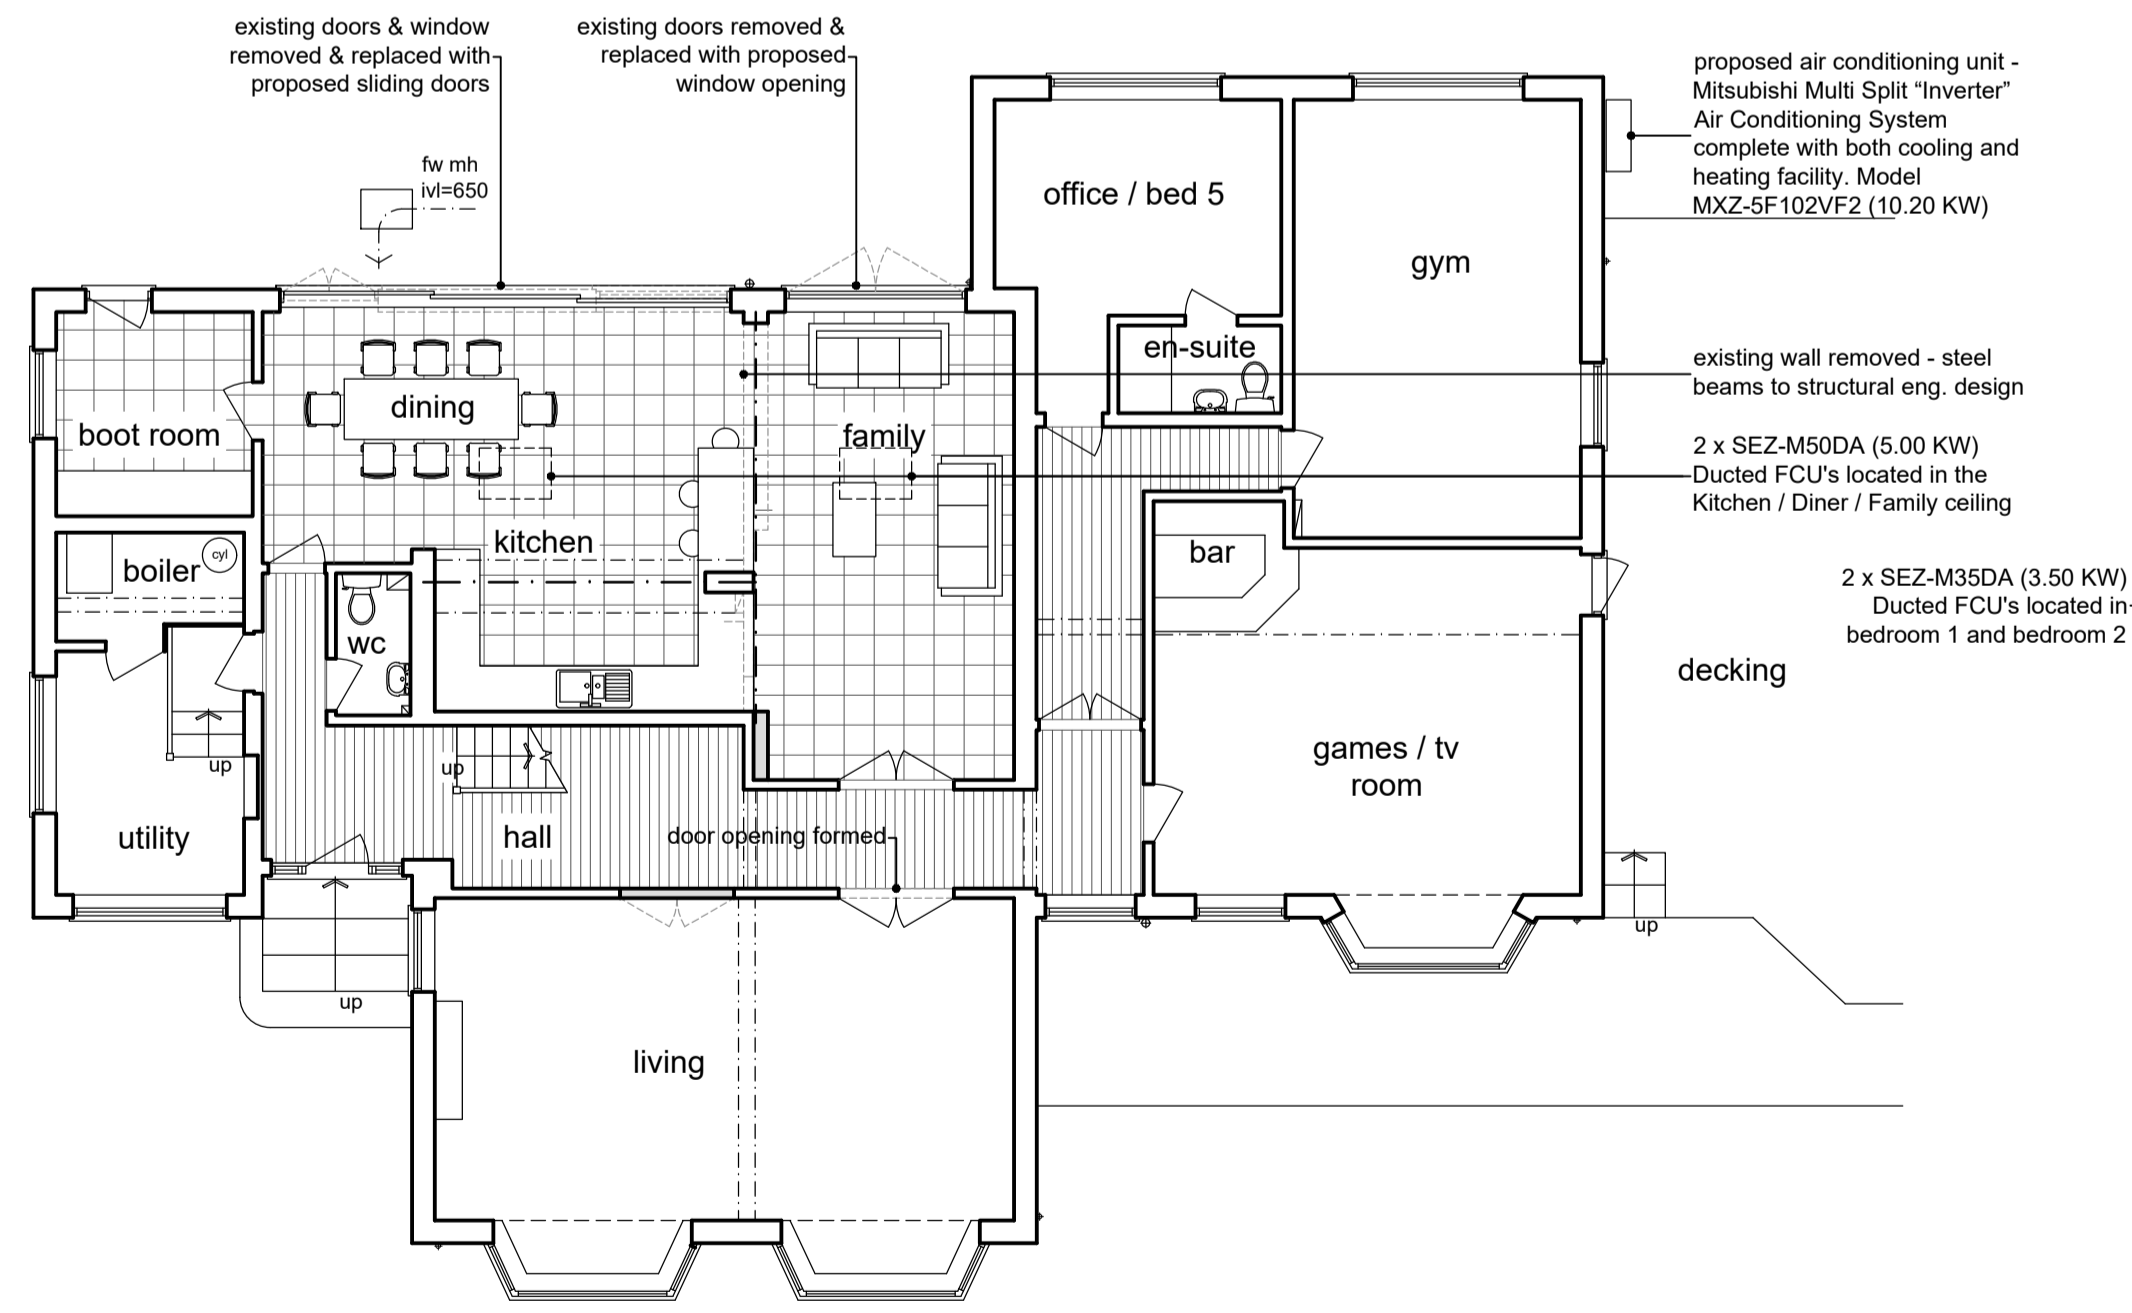

Ground Floor Plan

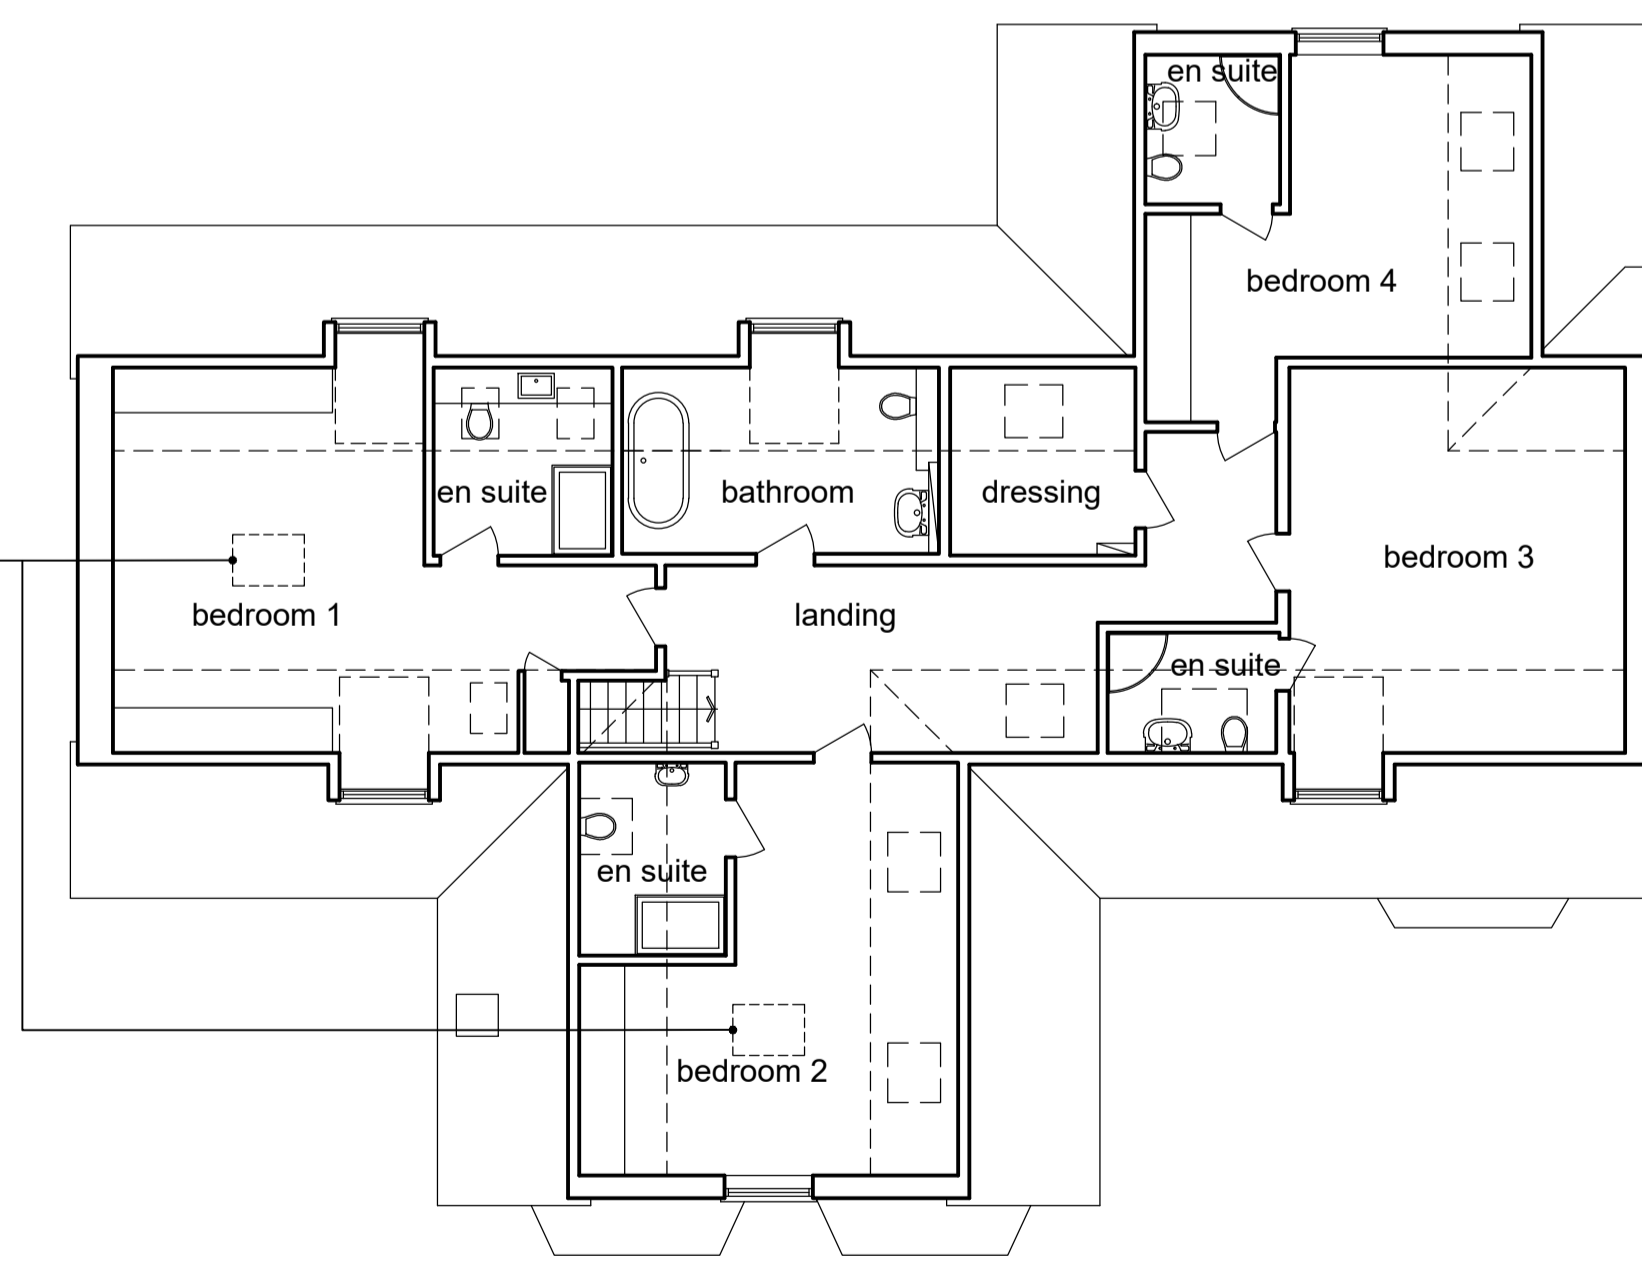

First Floor Plan

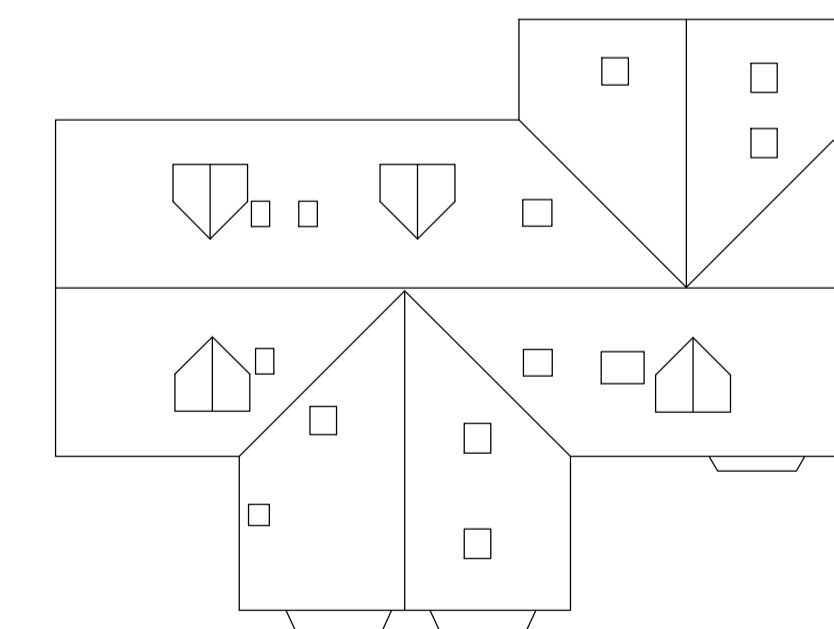

Roof Plan


notes:
any discrepancies should be reported immediately
all dimensions should be checked on site prior to commencement of work
site/survey based on ordnance survey information provided by prodats systems plc. (www.promap.co.uk) prodats does not guarantee that all past or current uses or features will be identified in the product
the product does not give details about the actual state or condition of the site nor should it be used or taken to indicate or exclude actual suitability or unsuitability of the site for any particular purpose, or relied upon for determining suitability or value, or used as a substitute for any physical investigation or inspection.
© HERTFORD PLANNING SERVICE
note
when printing off pdfs.
it is the responsibility of the user to verify that the resulting prints are to scale on the appropriate sized sheet.
also that the scale bars on the plan measure correctly.

1:2500	0	1	50m	100m	200m
1:1250	0	5m	10m	20m	40m
1:500	0	2m	4m	8m	16m
1:100	0	1m	2m	4m	8m
1:50	0	0.5m	1m	2m	4m

01/09/23	Air conditioning amendments to clients requirements	A
Date	Description	Rev



Westgate House, 37-41 Castle Street,
Hertford, Herts SG14 1HH
Tel: 01992 552173
Email: contact@hertfordplanning.co.uk
www.hertfordplanning.co.uk

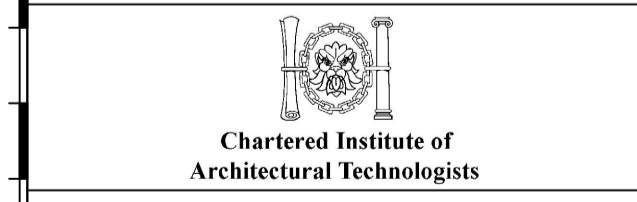

Description	
Project	The Beeches Westmill SG9 9LL
Drawing	OPTION 2 PROPOSED Plans & Elevations
Date	01/09/2023
Scale	1:100
Sheet size	A1
Drawn	GPS

20590-P003-A