




FRONT ELEVATION
proposed | south 1:50



SIDE ELEVATION
proposed | west 1:50

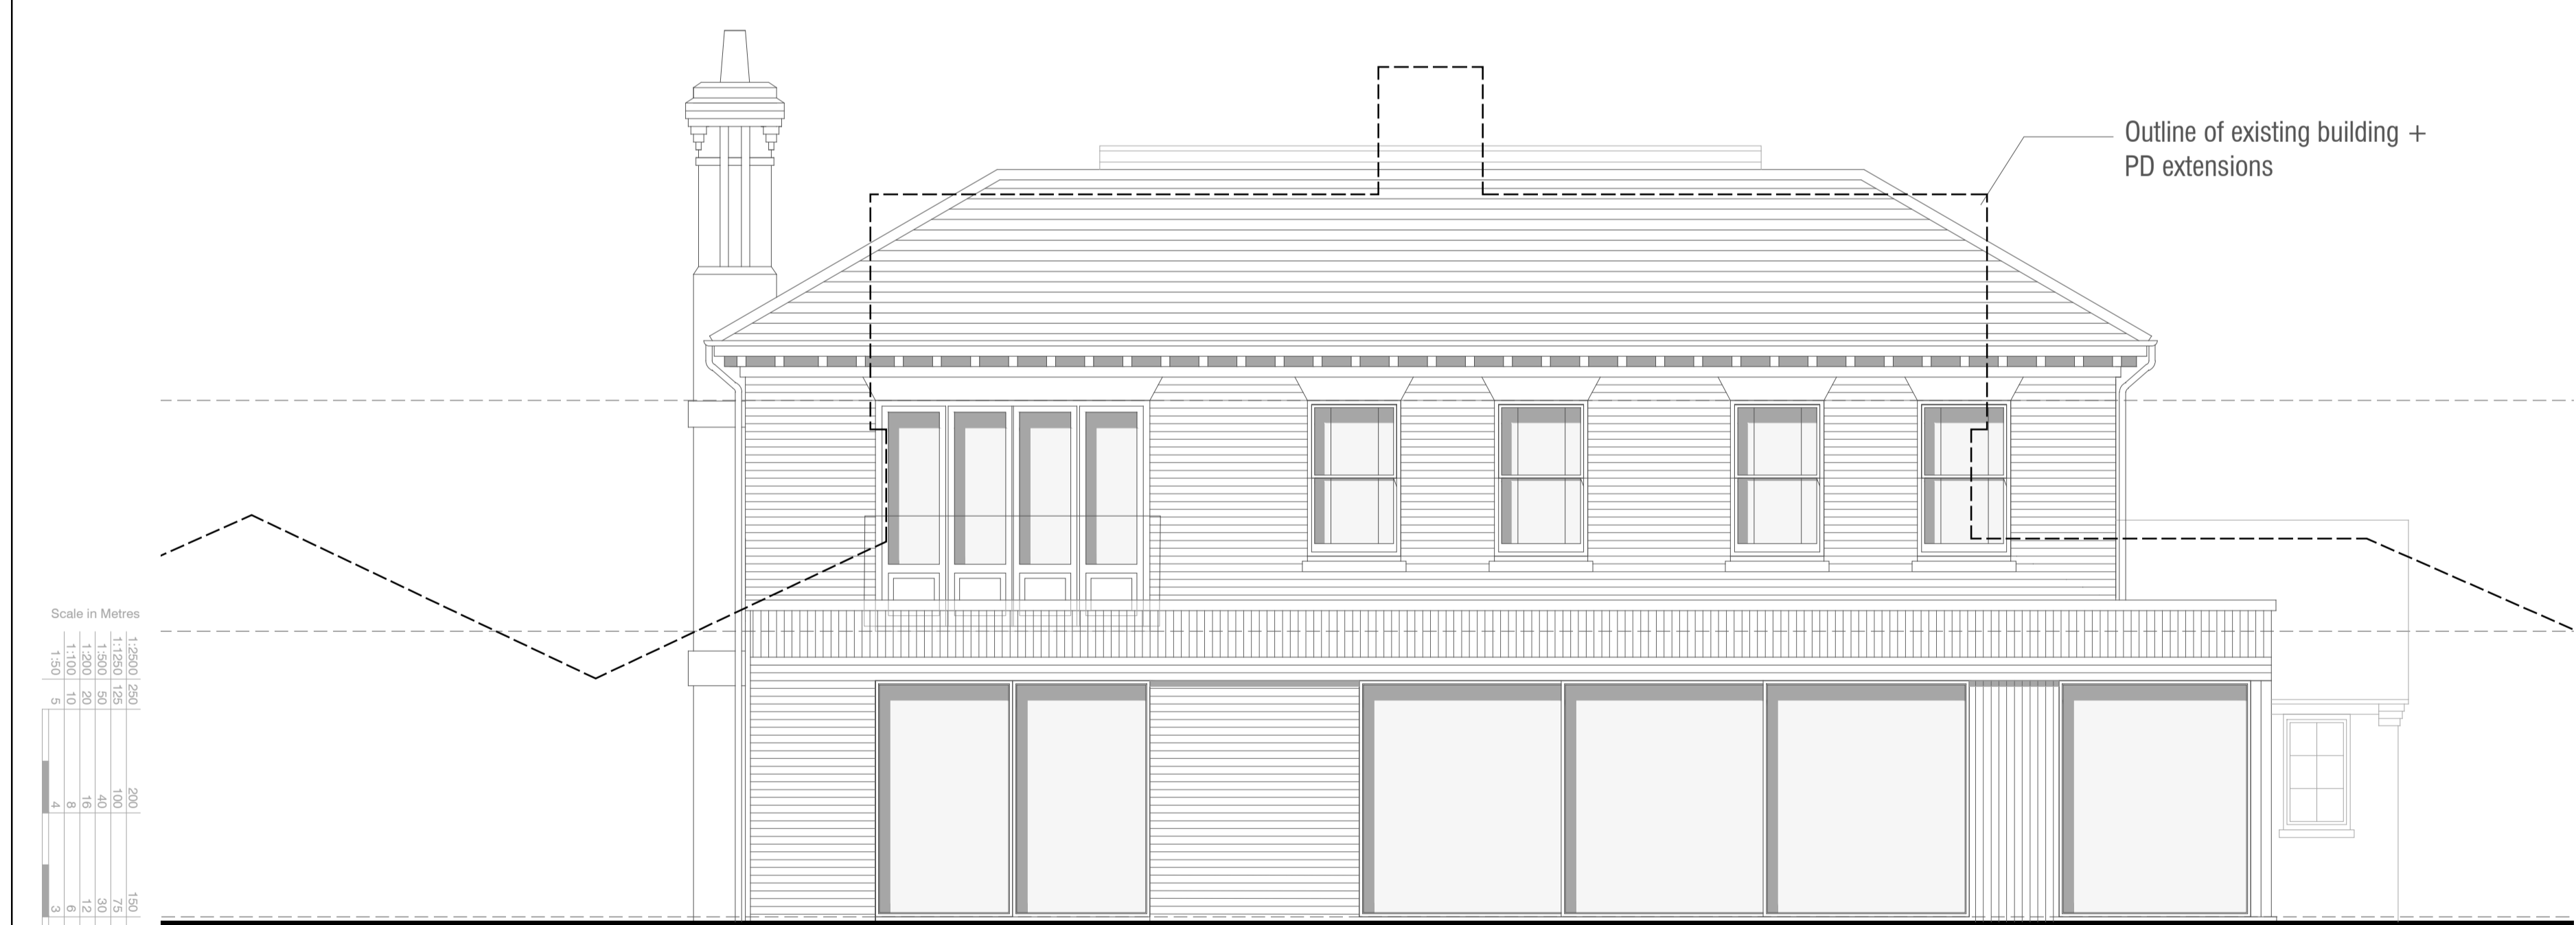

REAR ELEVATION
proposed | north 1:50



SIDE ELEVATION
proposed | east 1:50

Scale in Metres

0	50	100	150	200	250	1:2500
0	25	50	75	100	125	1:1250
0	10	20	30	40	50	1:500
0	4	8	12	16	20	1:200
0	2	4	6	8	10	1:100
0	1	2	3	4	5	1:50

Scale in Metres

0	50	100	150	200	250	1:2500
0	25	50	75	100	125	1:1250
0	10	20	30	40	50	1:500
0	4	8	12	16	20	1:200
0	2	4	6	8	10	1:100
0	1	2	3	4	5	1:50