


Location Plan

Site Address: Rogate, Seale Lane, Seale, GU10 1LF

Date Produced: 29-Nov-2023

Scale: 1:1250 @A3

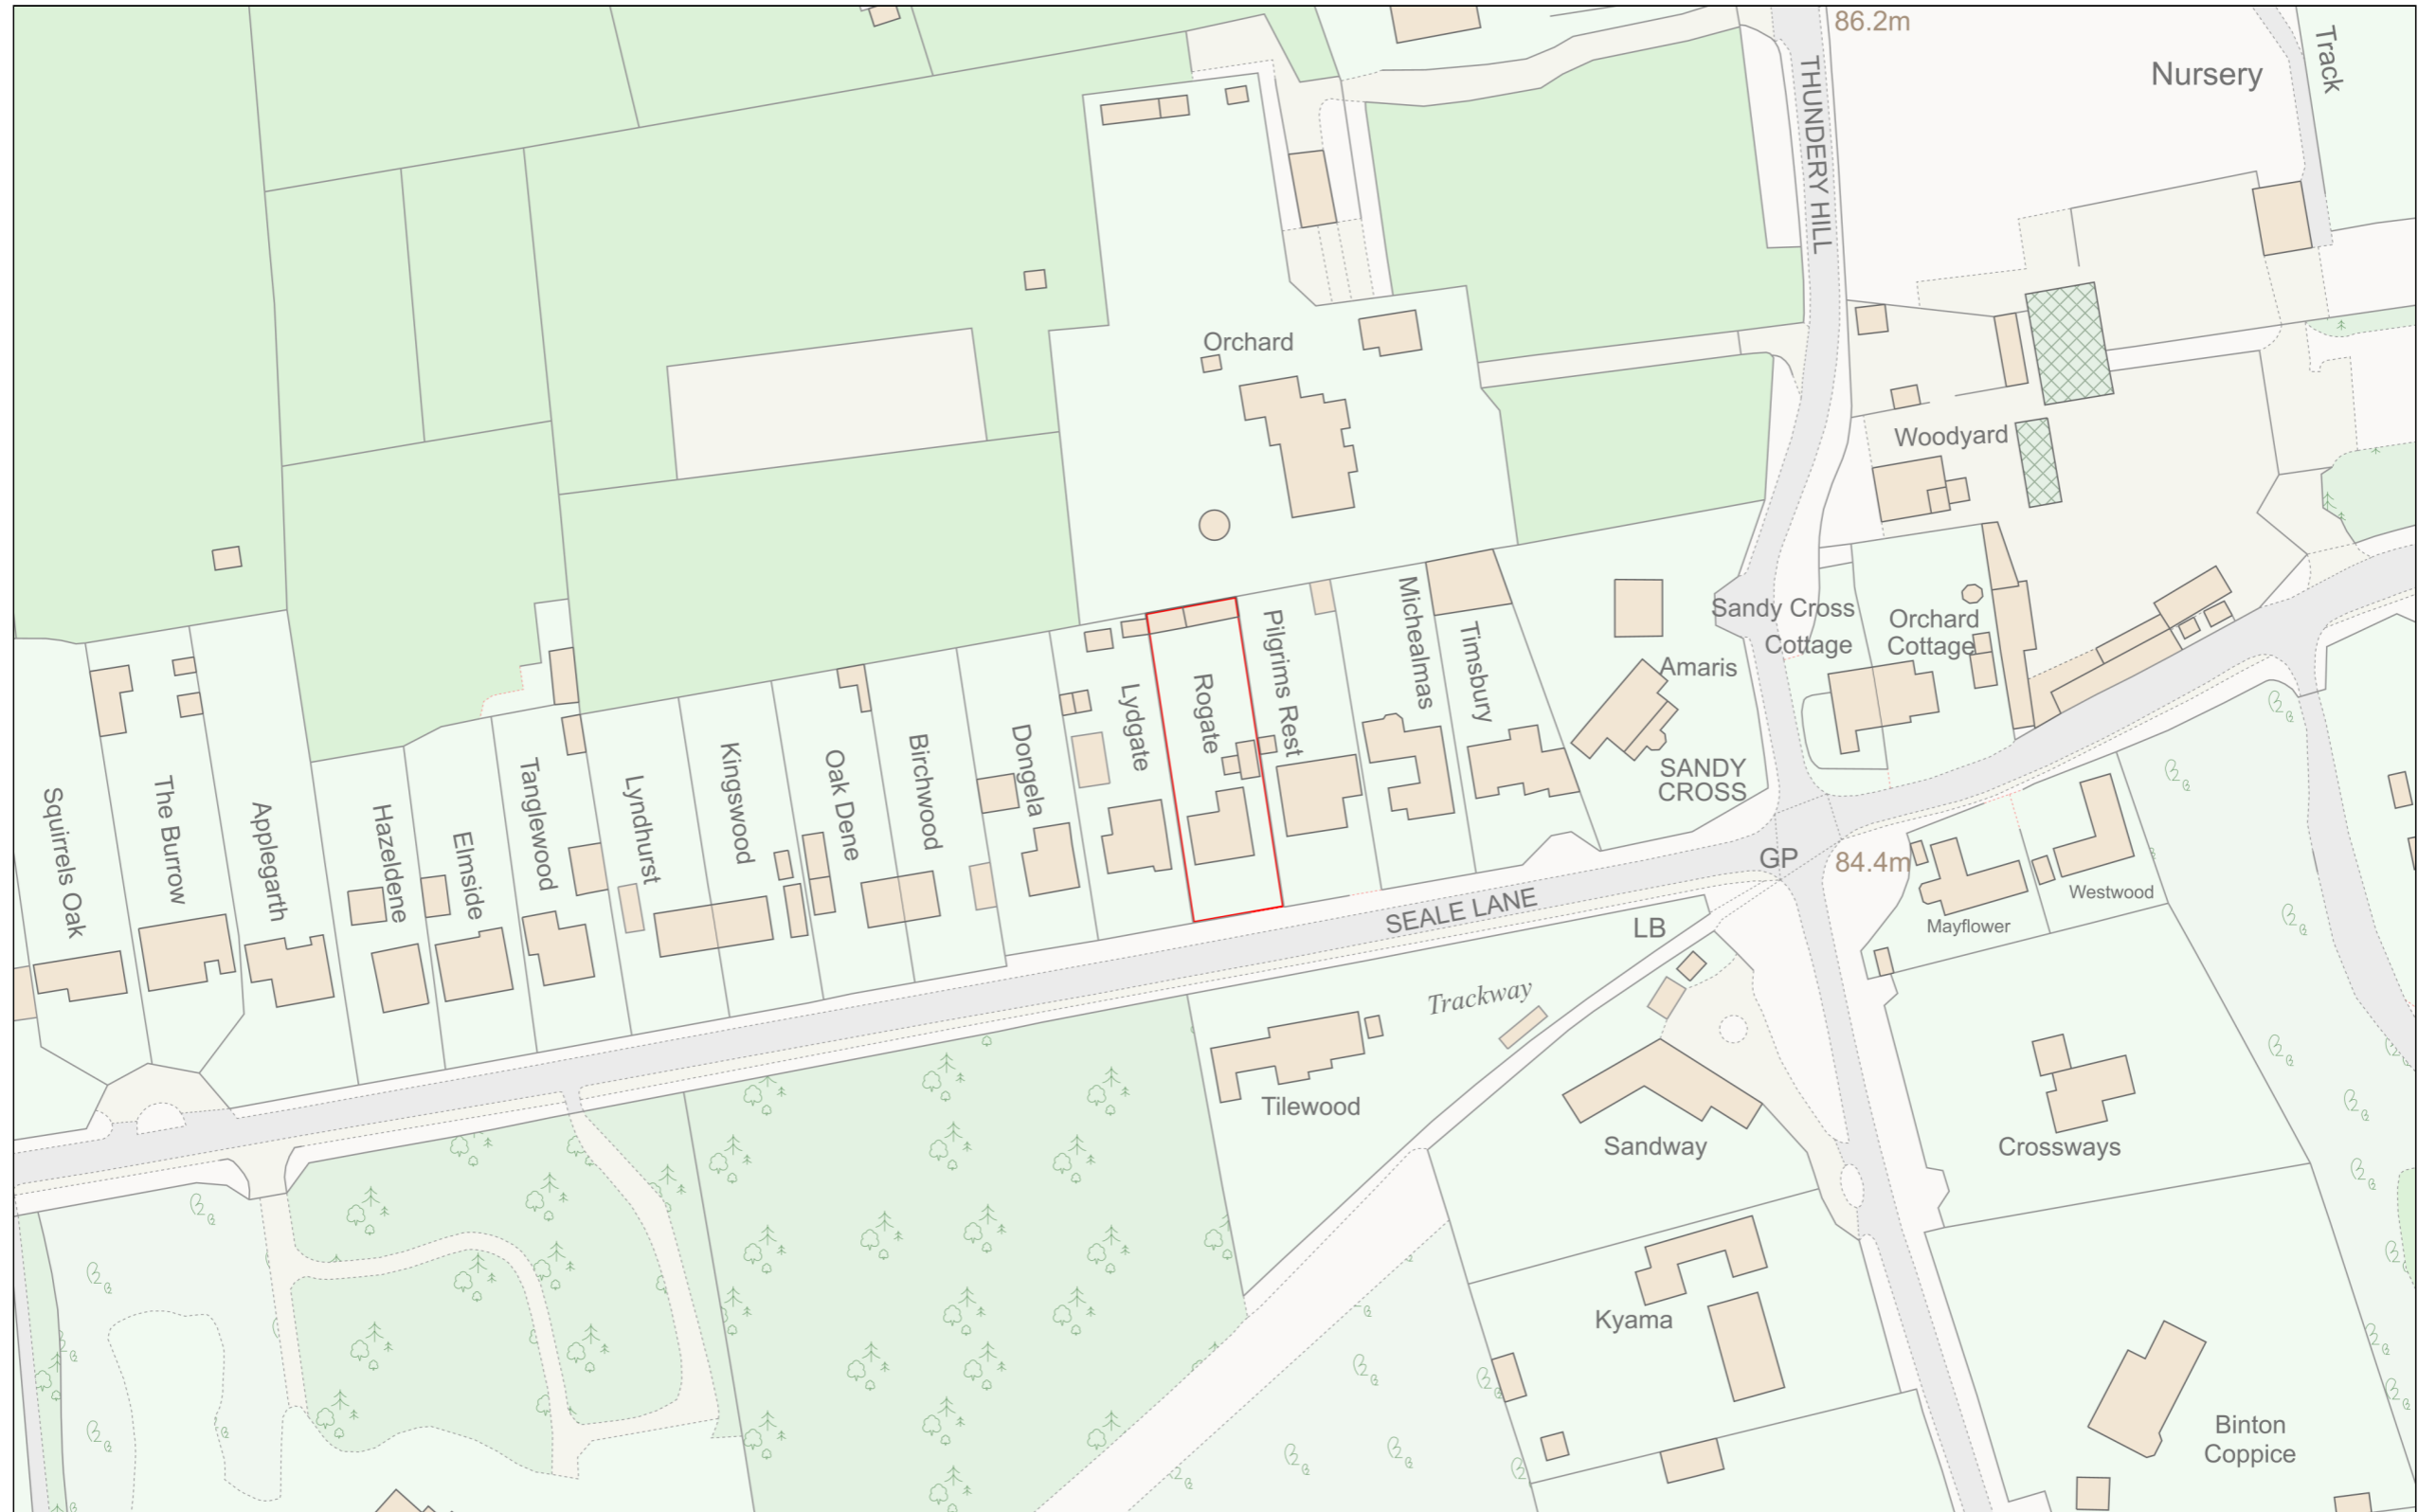

Planning Portal Reference: PP-12641577v1