



**Location Plan**  
scale: 1:1250 @ A3

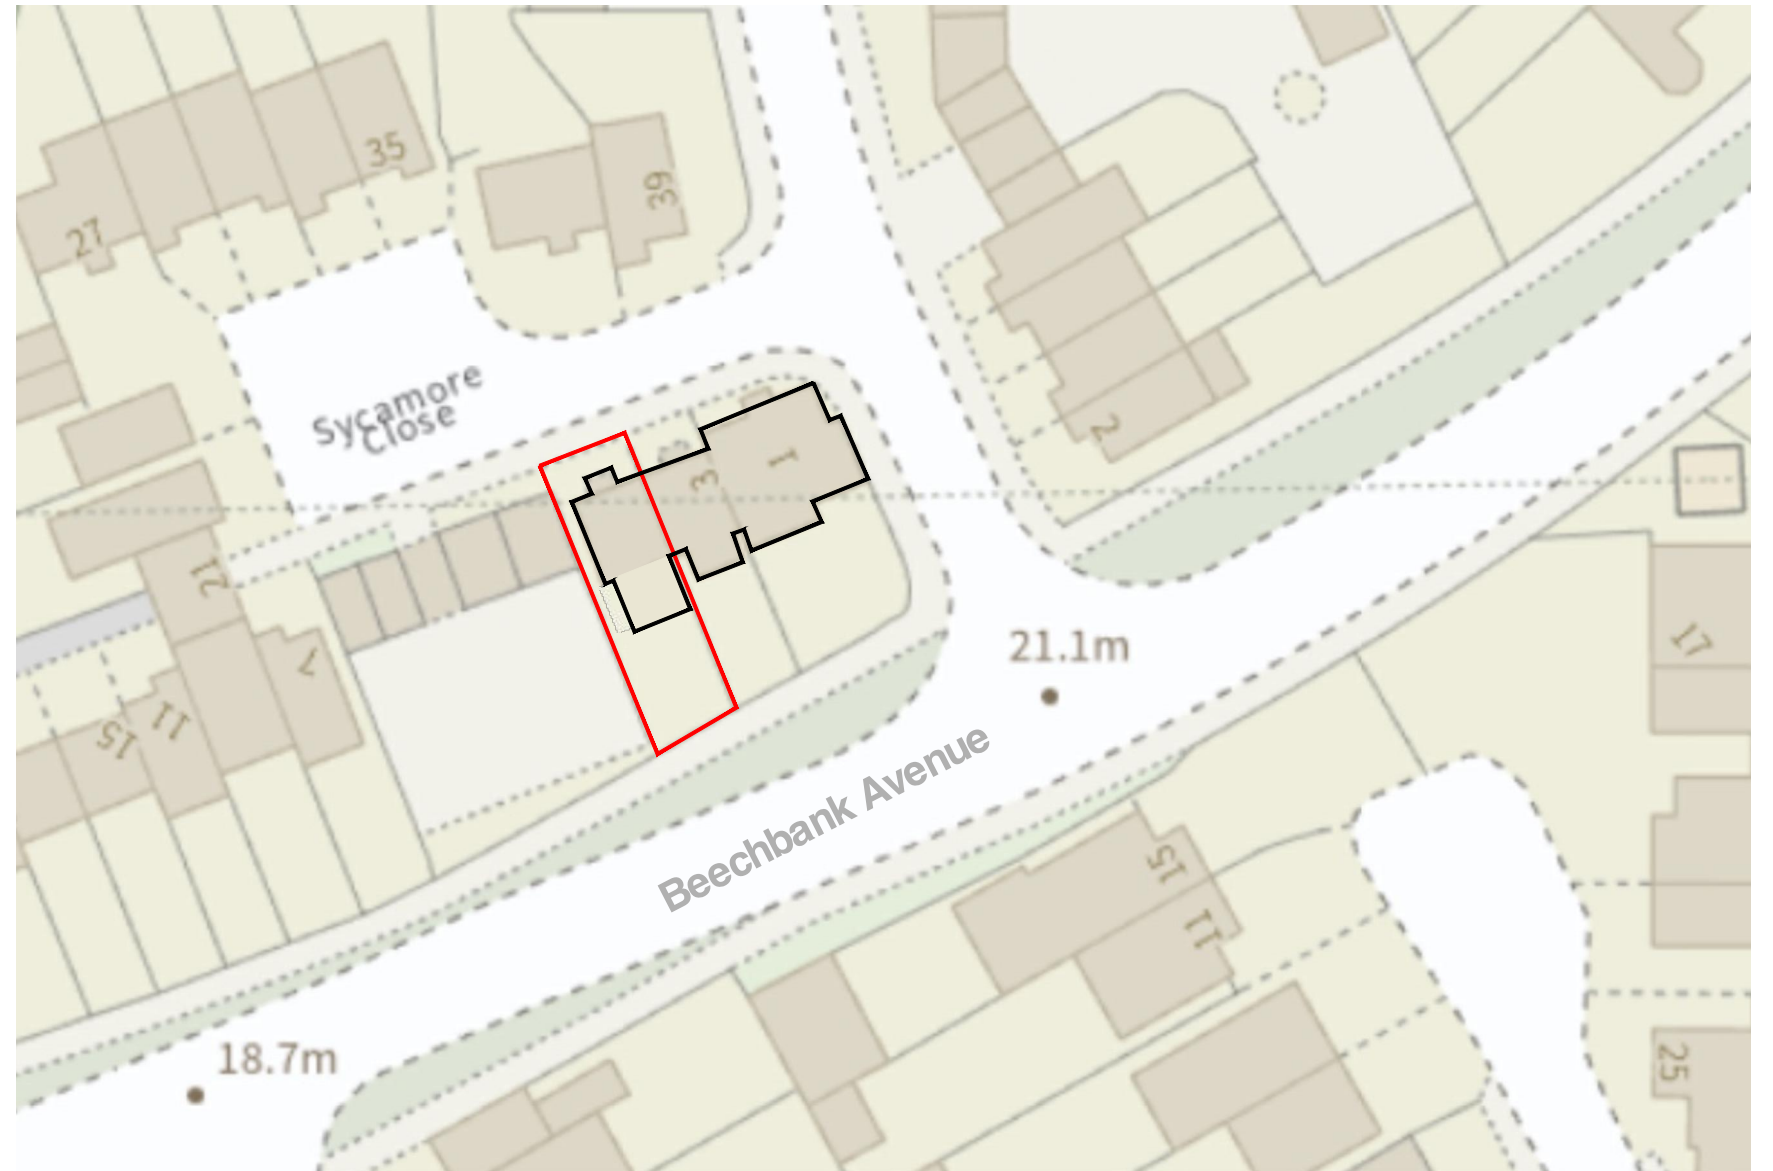

**Block Plan**  
scale: 1:500 @ A3

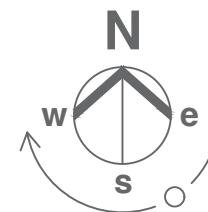

**ASHWORTH ARCHITECTS**  
ashworth-architects.com

title. **Proposed Location and Block plan**

project. **5 Sycamore Close- Extension and Refurbishment**

number. **PL-23-6-201** **PLANNING**

scale. **1:1250/1:500 @ A3** date. **Nov. 23** drawn by. **LA**

Ordnance Survey © Crown Copyright 2023