

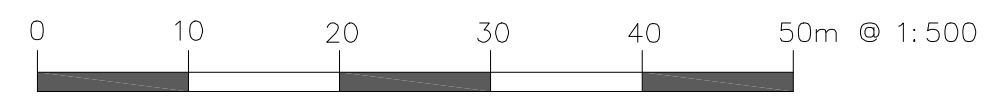


Schedule of Revisions:		
Rev:	Description:	Date:
X	X	X

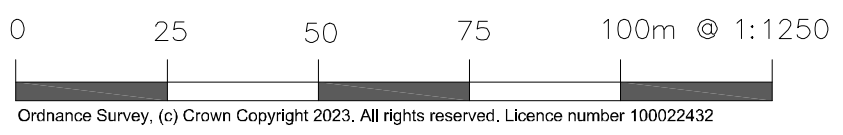


CANNON
Architectural Design Ltd.
36 Town Street, Thaxted, Dunmow, Essex, CM6 2LA
www.cannonad.co.uk
info@cannonad.co.uk
+44 (0)1799 334 113

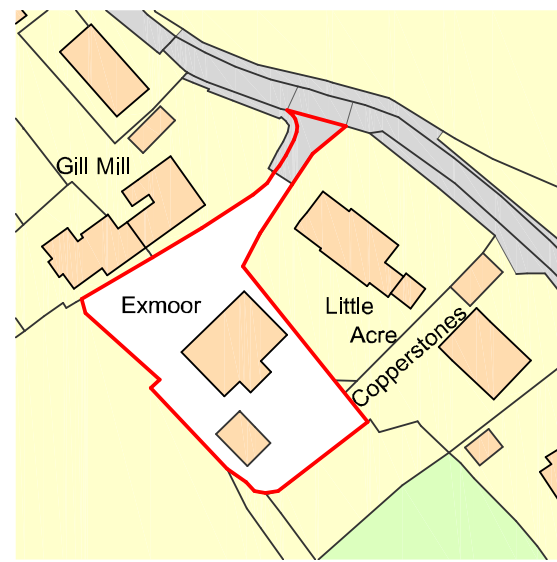

Client:
Smith

Project:
Site and Location Plan

Drawing:
Exmoor, Sparepenney Lane, Great Sampford
SAFFRON WALDEN CB10 2RJ

Scale: As indicated @ A3
Date: X
Checked By: X
Revision: X

Drawing No:
265 - 01

THIS DRAWING IS A COPYRIGHT
All dimension to be checked on site or in the workshop before work commences.
Only figured dimensions to be worked to. Any discrepancies to be reported to
CANNON Architectural Design Ltd.