






Copyright in the design and this drawing is the property of RESI. Reproduction in whole or in part is forbidden without written sanction of RESI. This drawing must be read in conjunction with all other relevant documentation and drawings.

RESI accepts no liability for any expense, loss or damage of whatsoever nature and however arising from any variation which has not been referred to them and their approval obtained.

Print out to actual scale. For planning purposes only. All dimensions to be cross checked on site prior to construction and ordering of products. Any discrepancies to be reported to RESI immediately.

NOTES

-  Previously approved
-  New proposed works
-  Neighbouring context
-  Boundary line

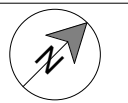

Revision

Rev	Notes	Date
A	Planning Issue	23/11/2023
B	Planning Amend	29/11/2023




Job Title
Proposed two storey side extension following demolition of existing garage and all associated works

Drawing Status
Planning


Client
Tejas Mattal

Drawing Title
Block Plans

Scale As indicated @ A3	Drawn AR
Date Nov 2023	Checked PC
Drawing No. B-155568/01 - 3000	REV B

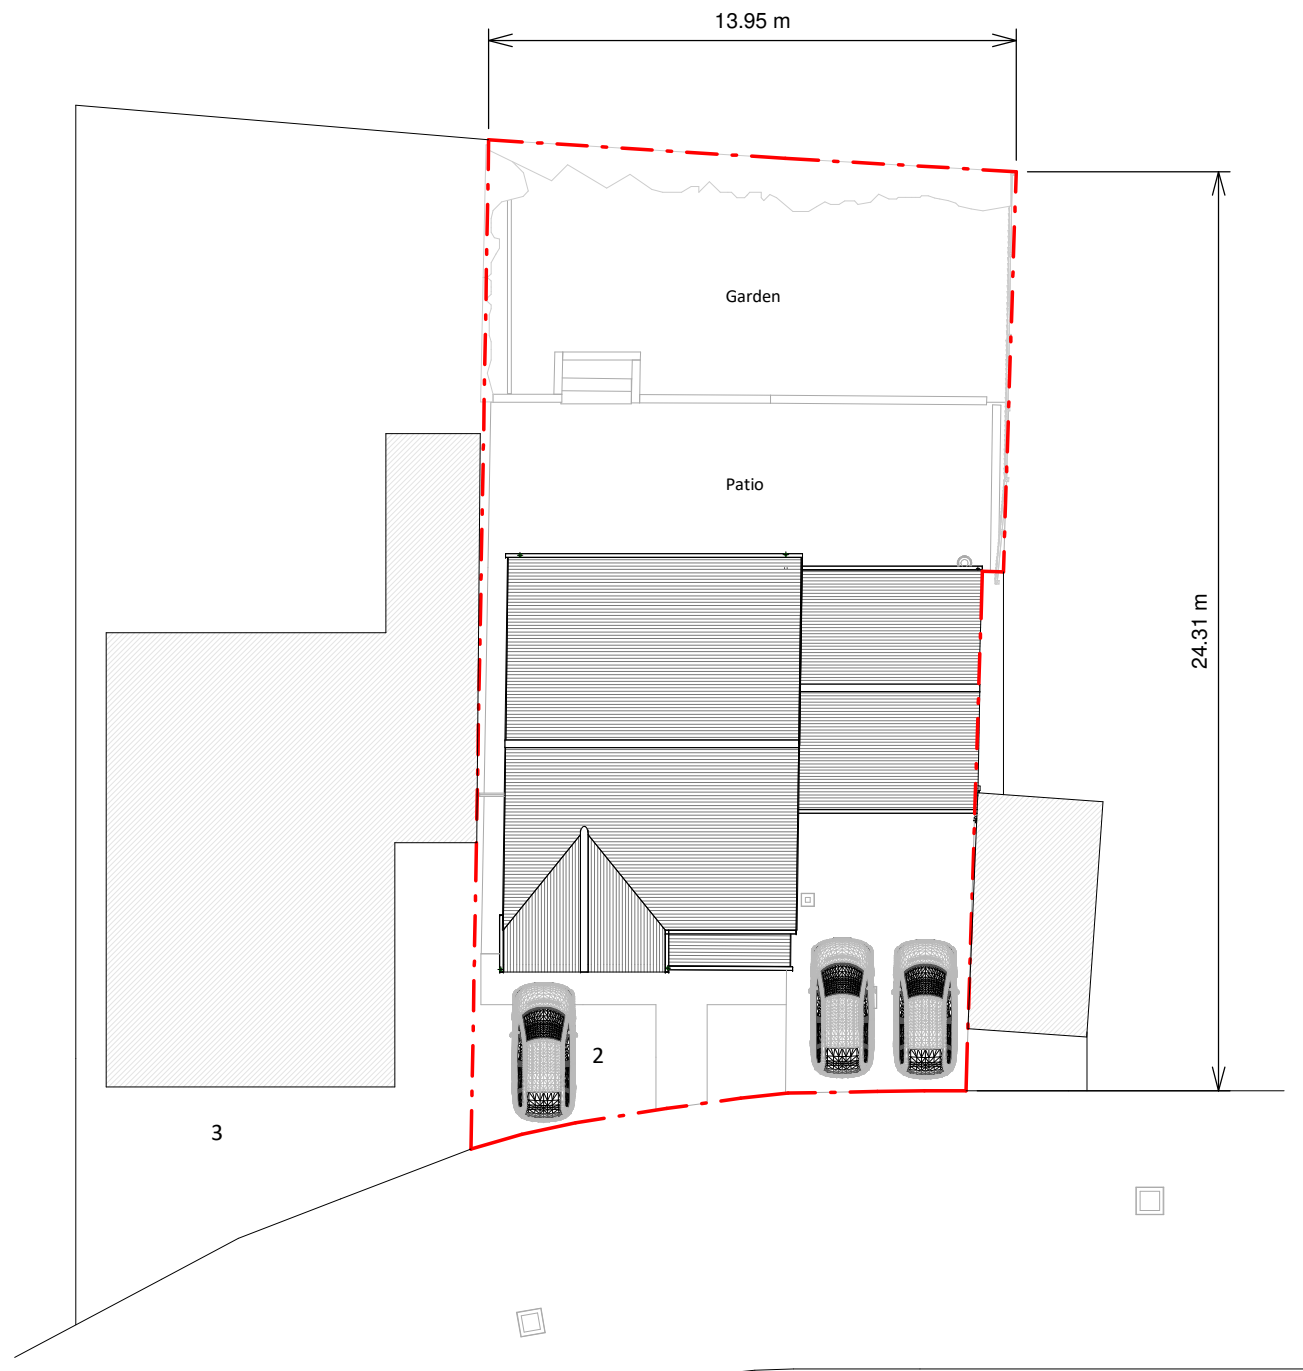

Existing Block Plan

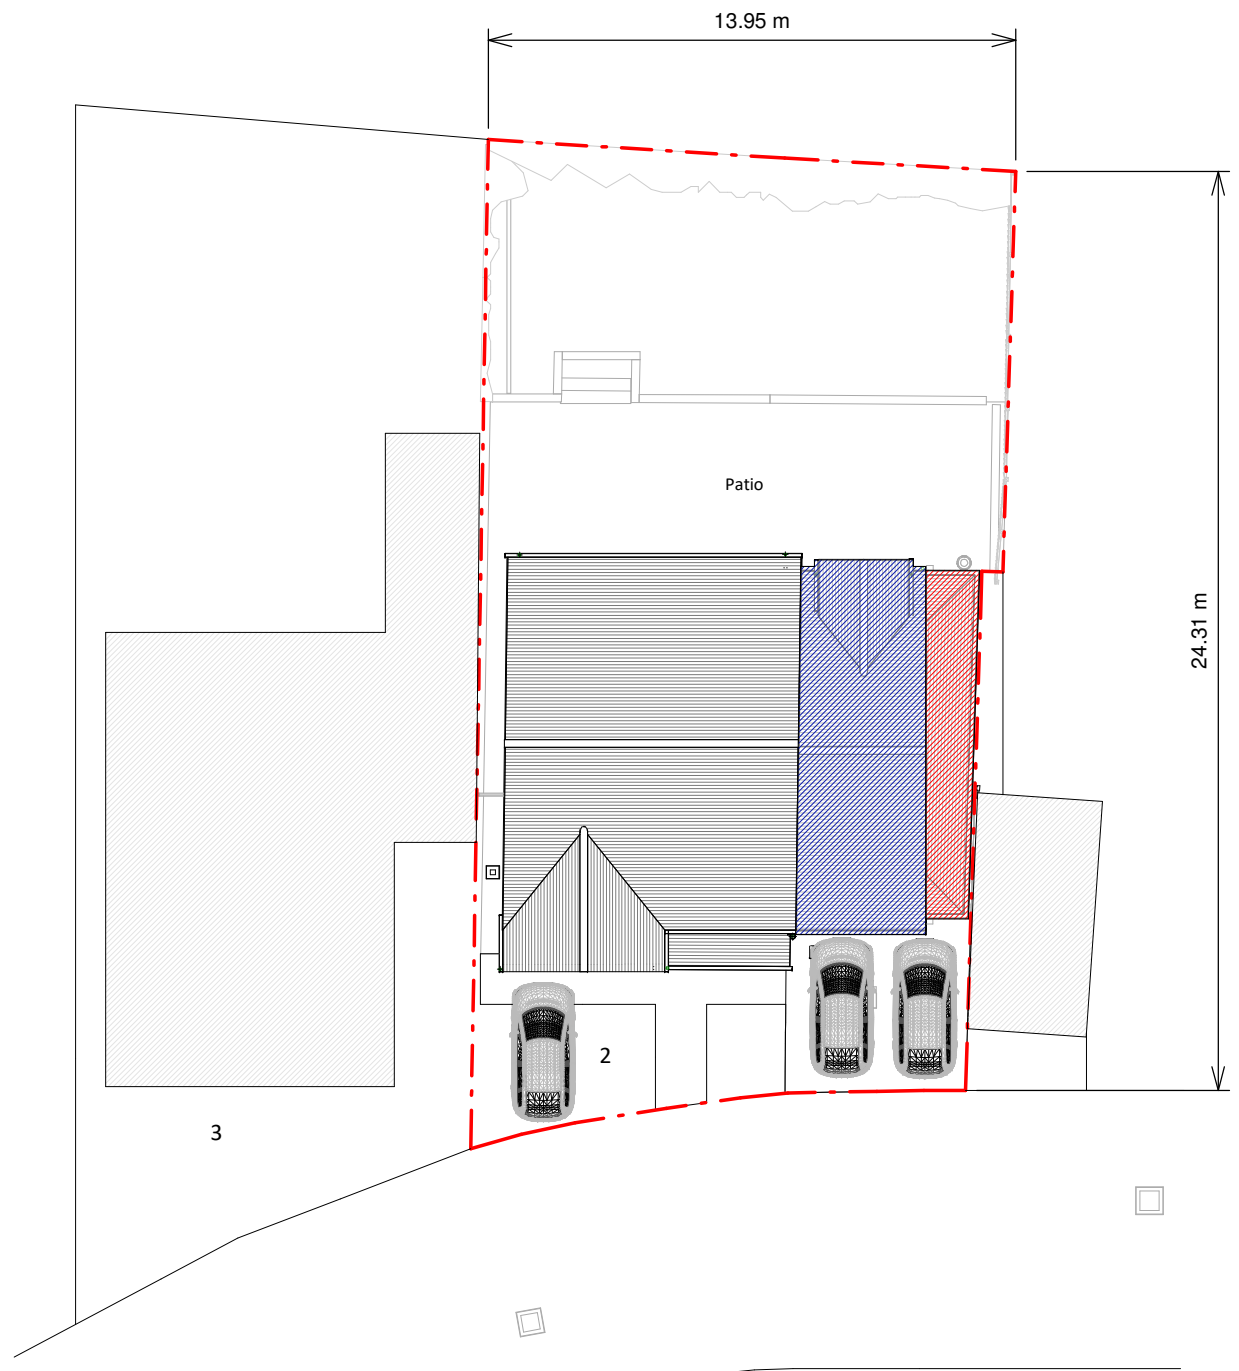

Proposed Block Plan

