


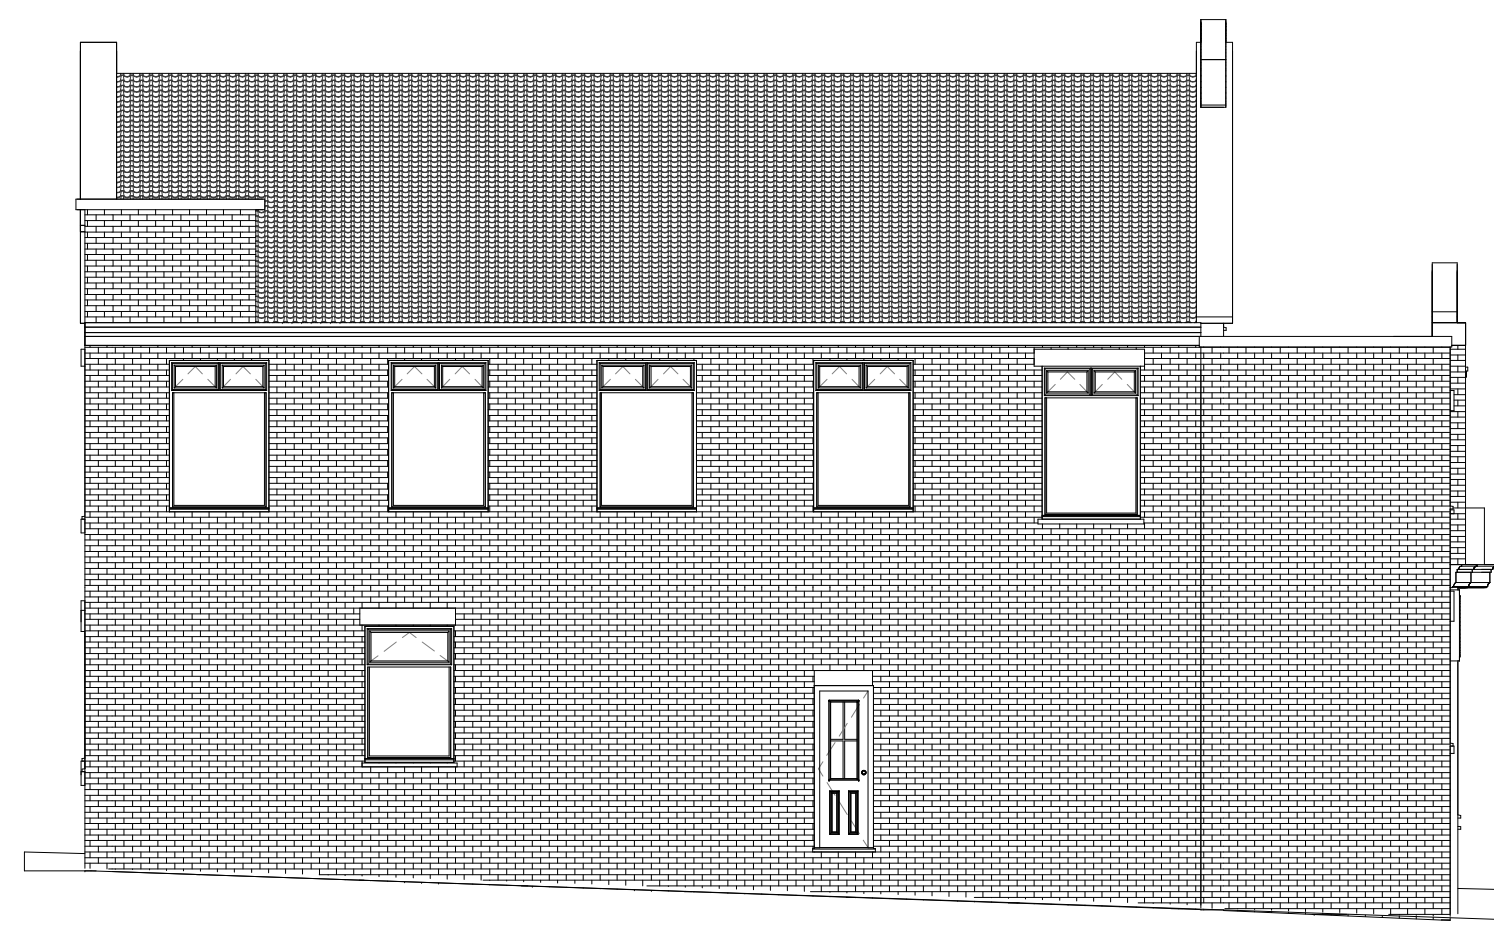

**Proposed Front**  
1 : 100




**Proposed Side**  
1 : 100




**Proposed Side (2)**  
1 : 100

Scale: @ A1.  
Do NOT scale from this drawing.  
If in doubt, ask.  
Dimensions must be checked by contractor before work is commenced.


This drawing remains the property of Belal Rashid Technical Architecture and should not be reproduced in full or in part without prior consent from Belal Rashid Technical Architecture.

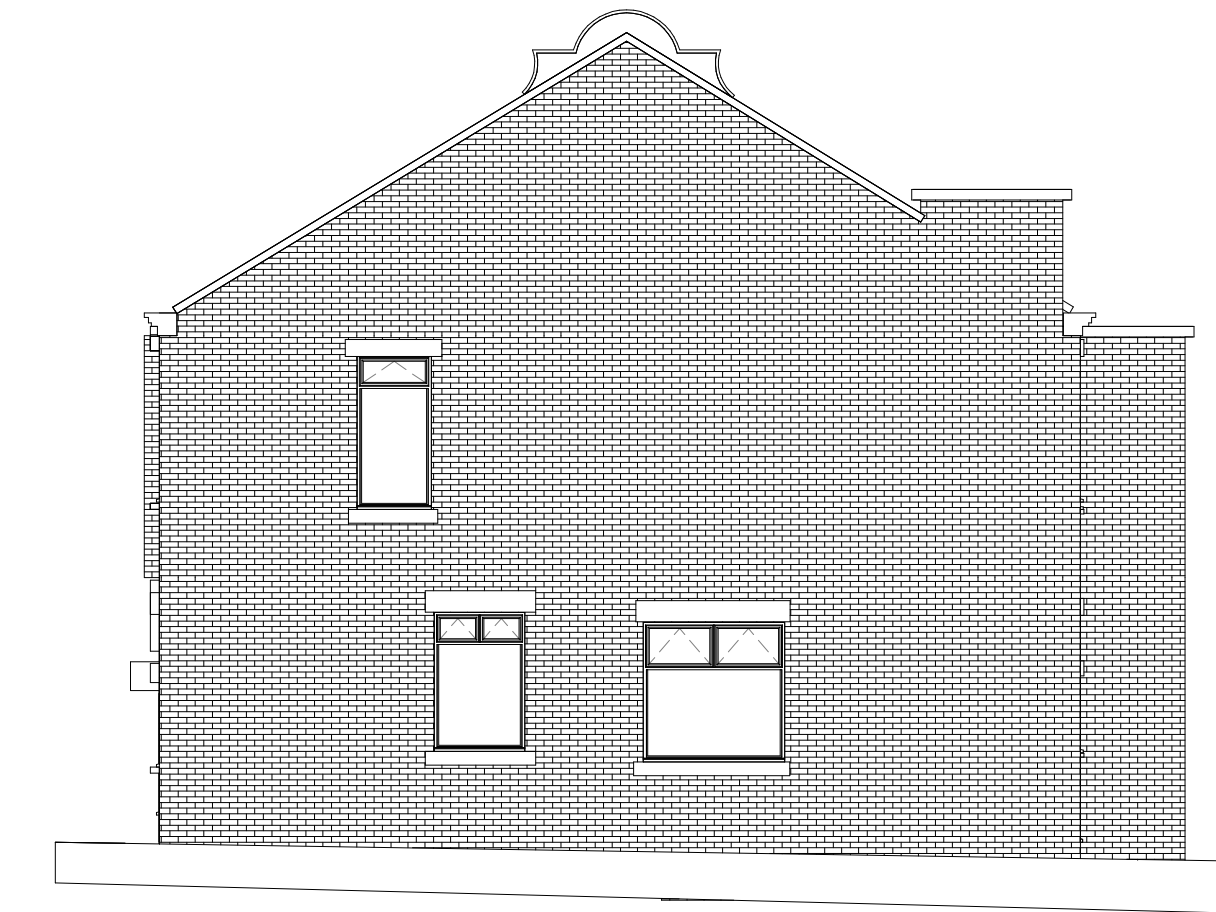

**Proposed Rear**  
1 : 100

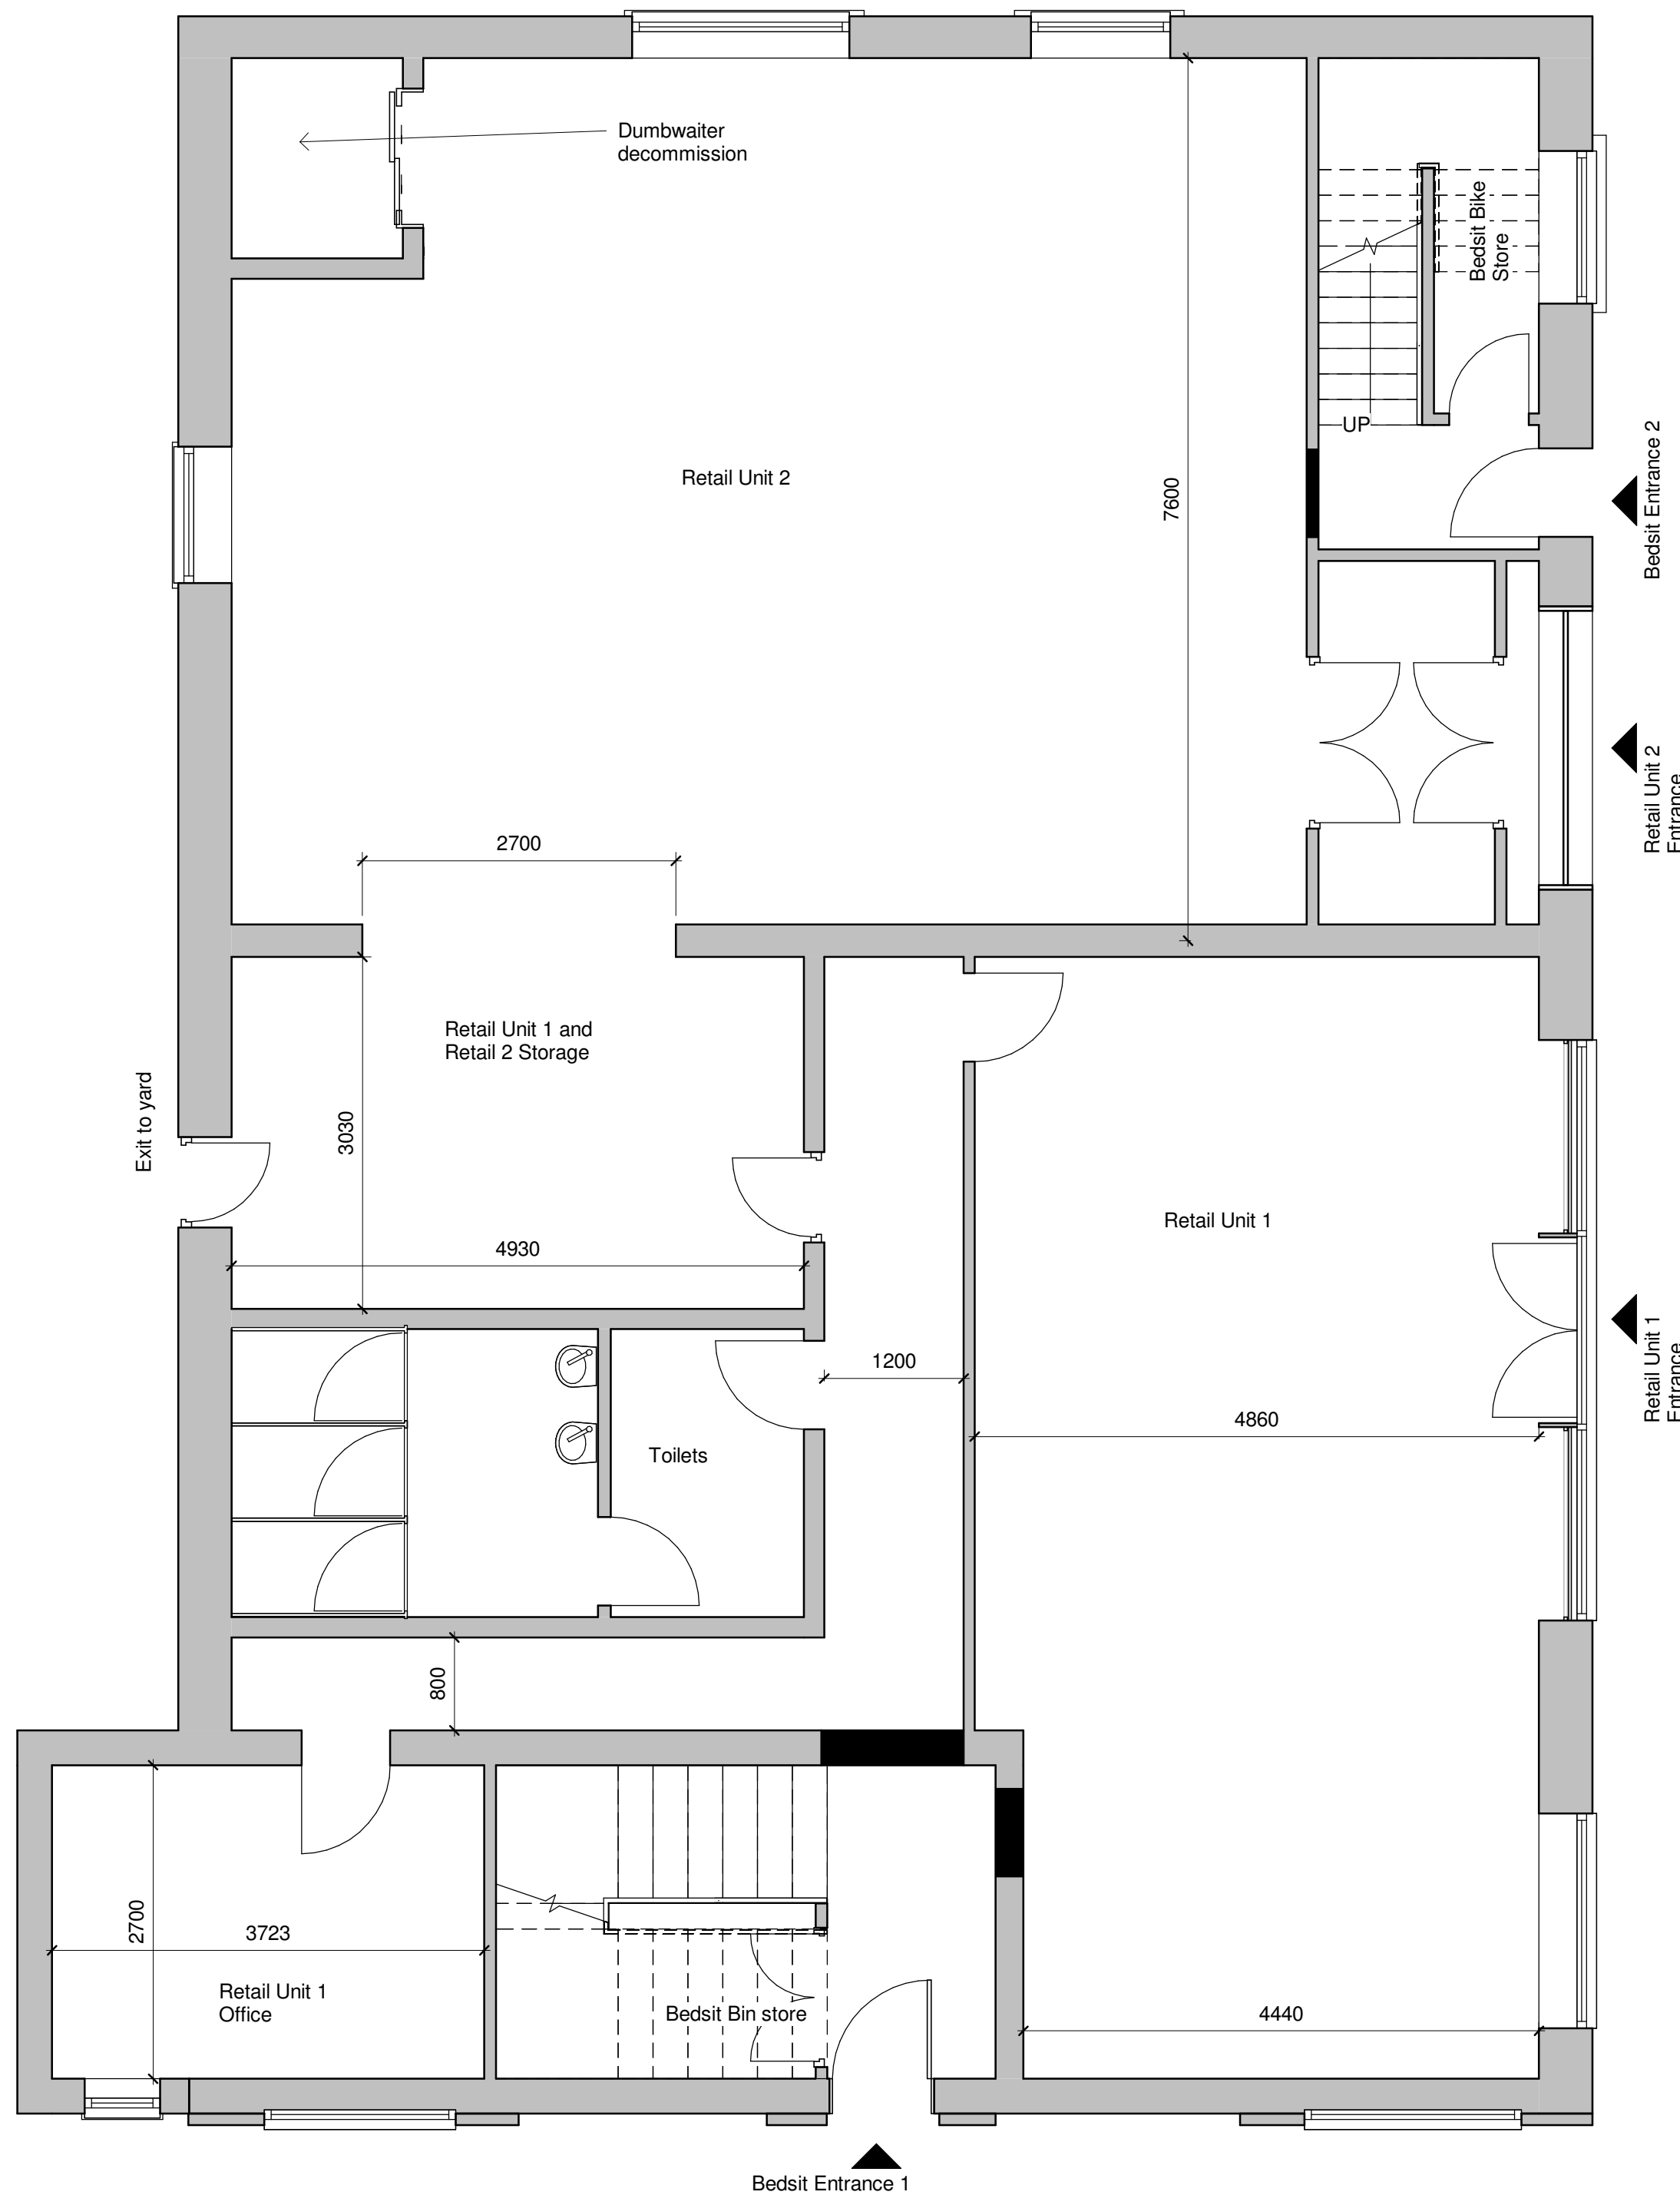

**Proposed Ground Floor**  
1 : 50

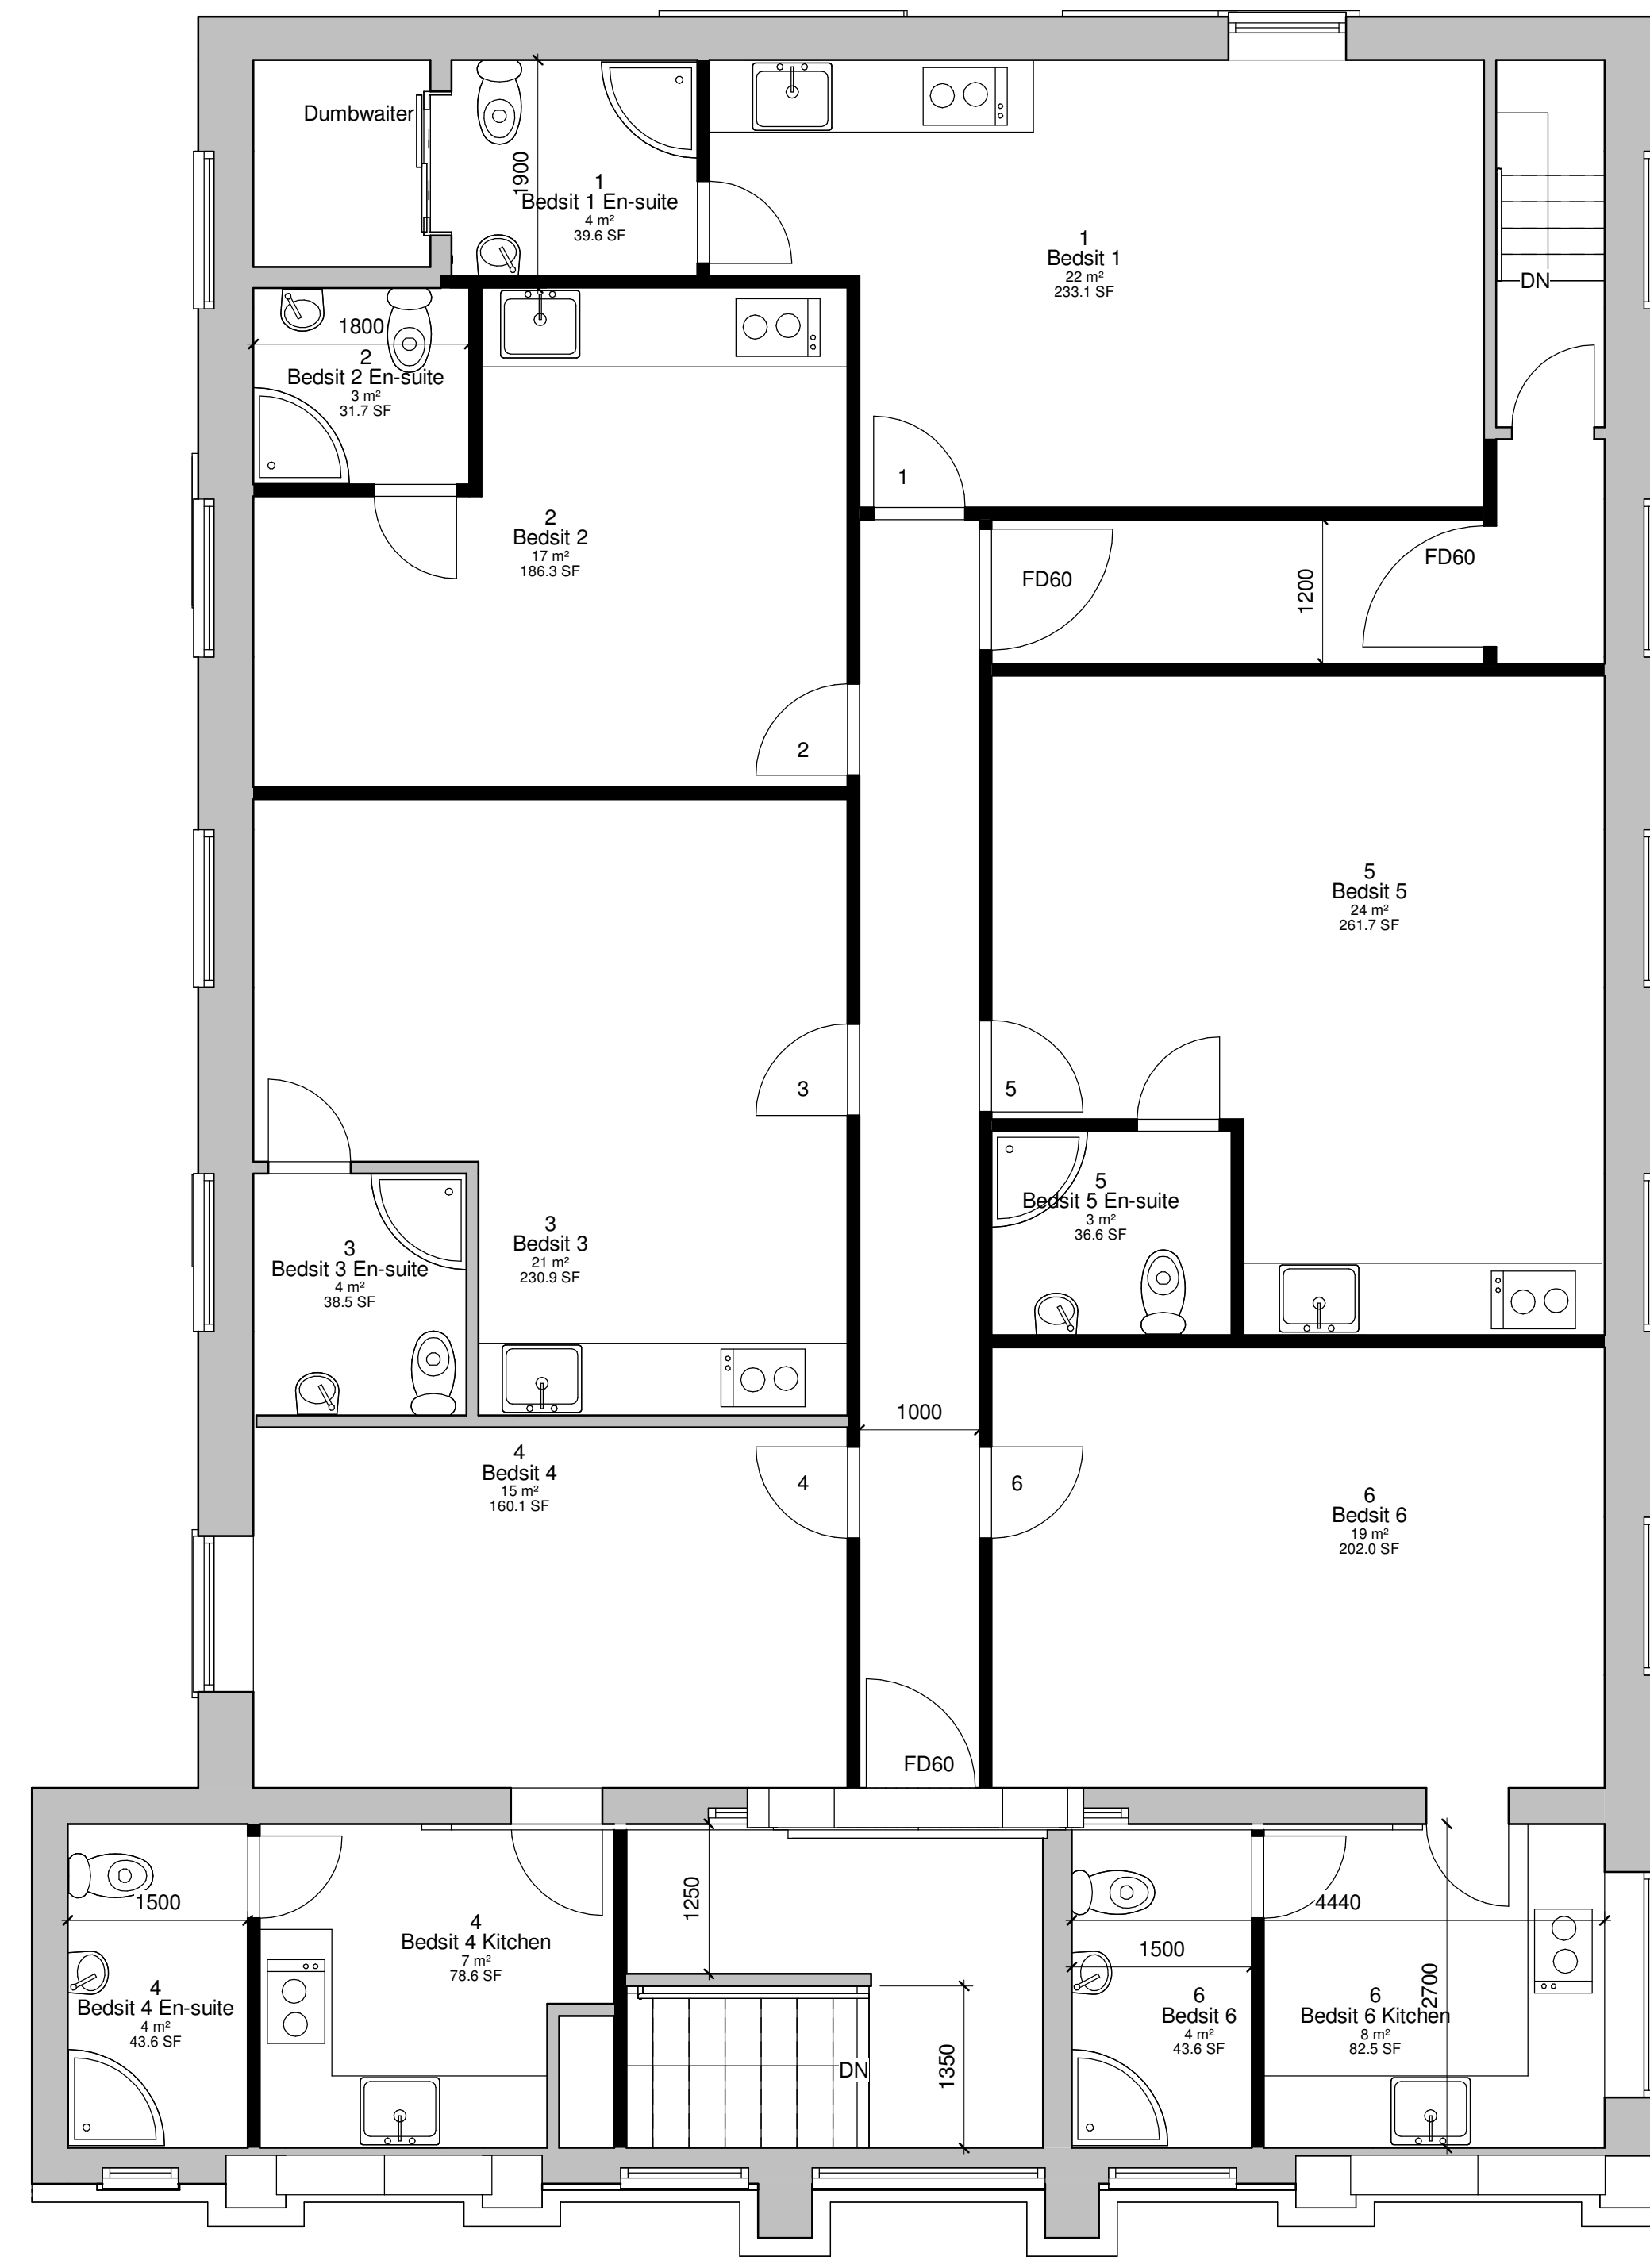

**Proposed First Floor**  
1 : 50

Client:  
Mr Abid Munir

Project:  
Groundfloor: 2 x Retail unit. Firstfloor: Bedsit

Project Address:  
122 Copster Hill  
Oldham  
Greater Manchester  
OL8 1BS

Drawing Name: Proposed  
Drawing Number: A102  
Drawing Date: 06/09/23  
Author: B.Rashid

Belal Rashid Technical Architecture  
Office 12  
Falcon Business Centre  
Victoria Street  
Oldham  
OL9 0HB

Email: belal.rashid@brta.co.uk  
Mobile: 07794529361

