


Proposed Side Elevation (Garden)
1 : 50

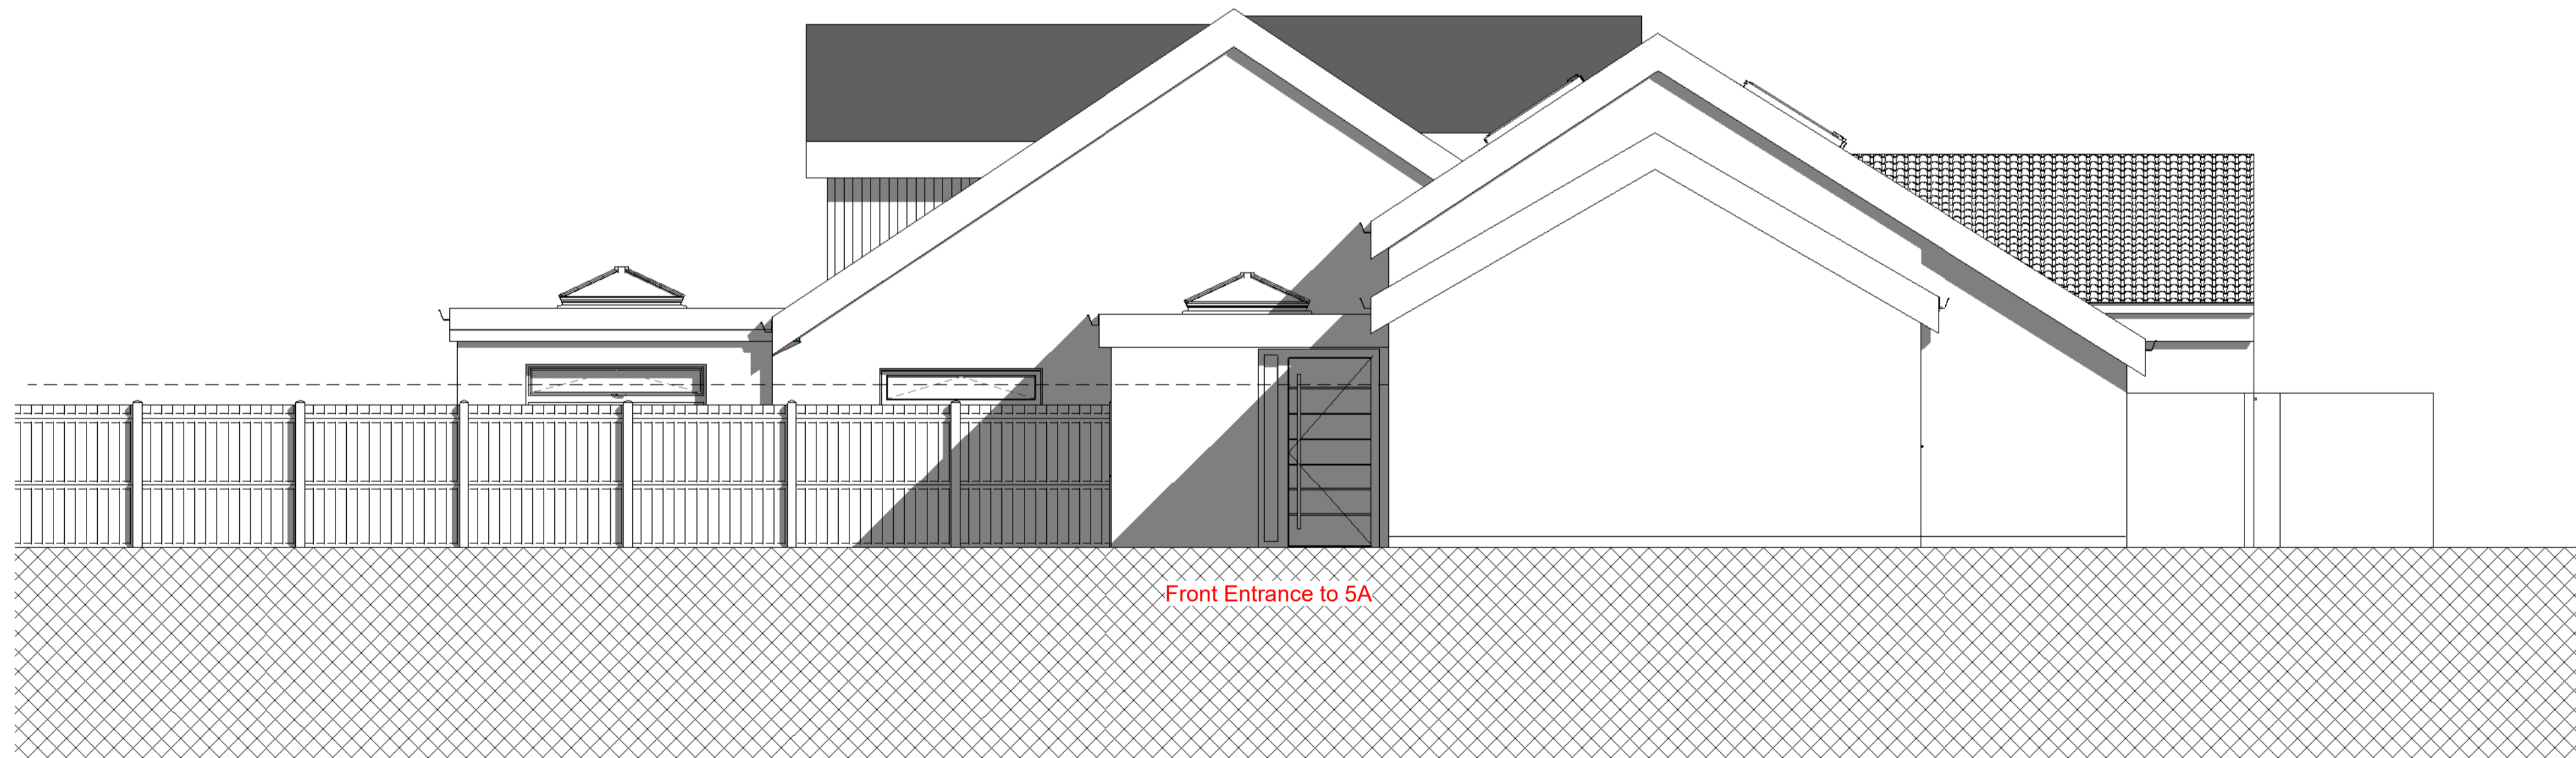

Proposed Side Elevation (Street Side)
1 : 50

Notes

Previous Revisions

No.	Description	Date	By

SALEEM ARCHITECTS

Saleemarchitects.co.uk

Do not scale from this drawing. Use figured dimensions only, which are displayed in millimeters unless stated otherwise. The contractor is requested to check all dimensions before work is put in hand. Any discrepancies within the drawing should be reported prior to commencement of works.

Copyright of this drawing belongs solely to Saleem Architects Ltd. This drawing must only be used for the purpose for which it is supplied and its contents must not be reproduced for any purpose without written permission.

Project	Locking Gate Rise
Client	Homeowner
Title	Proposed Side Elevations
Number	P106
Scale	1 : 50 at A1
Revision	
Description	
Status	Planning
Drawn	Author
Date	

