


Front Elevation
1 : 50

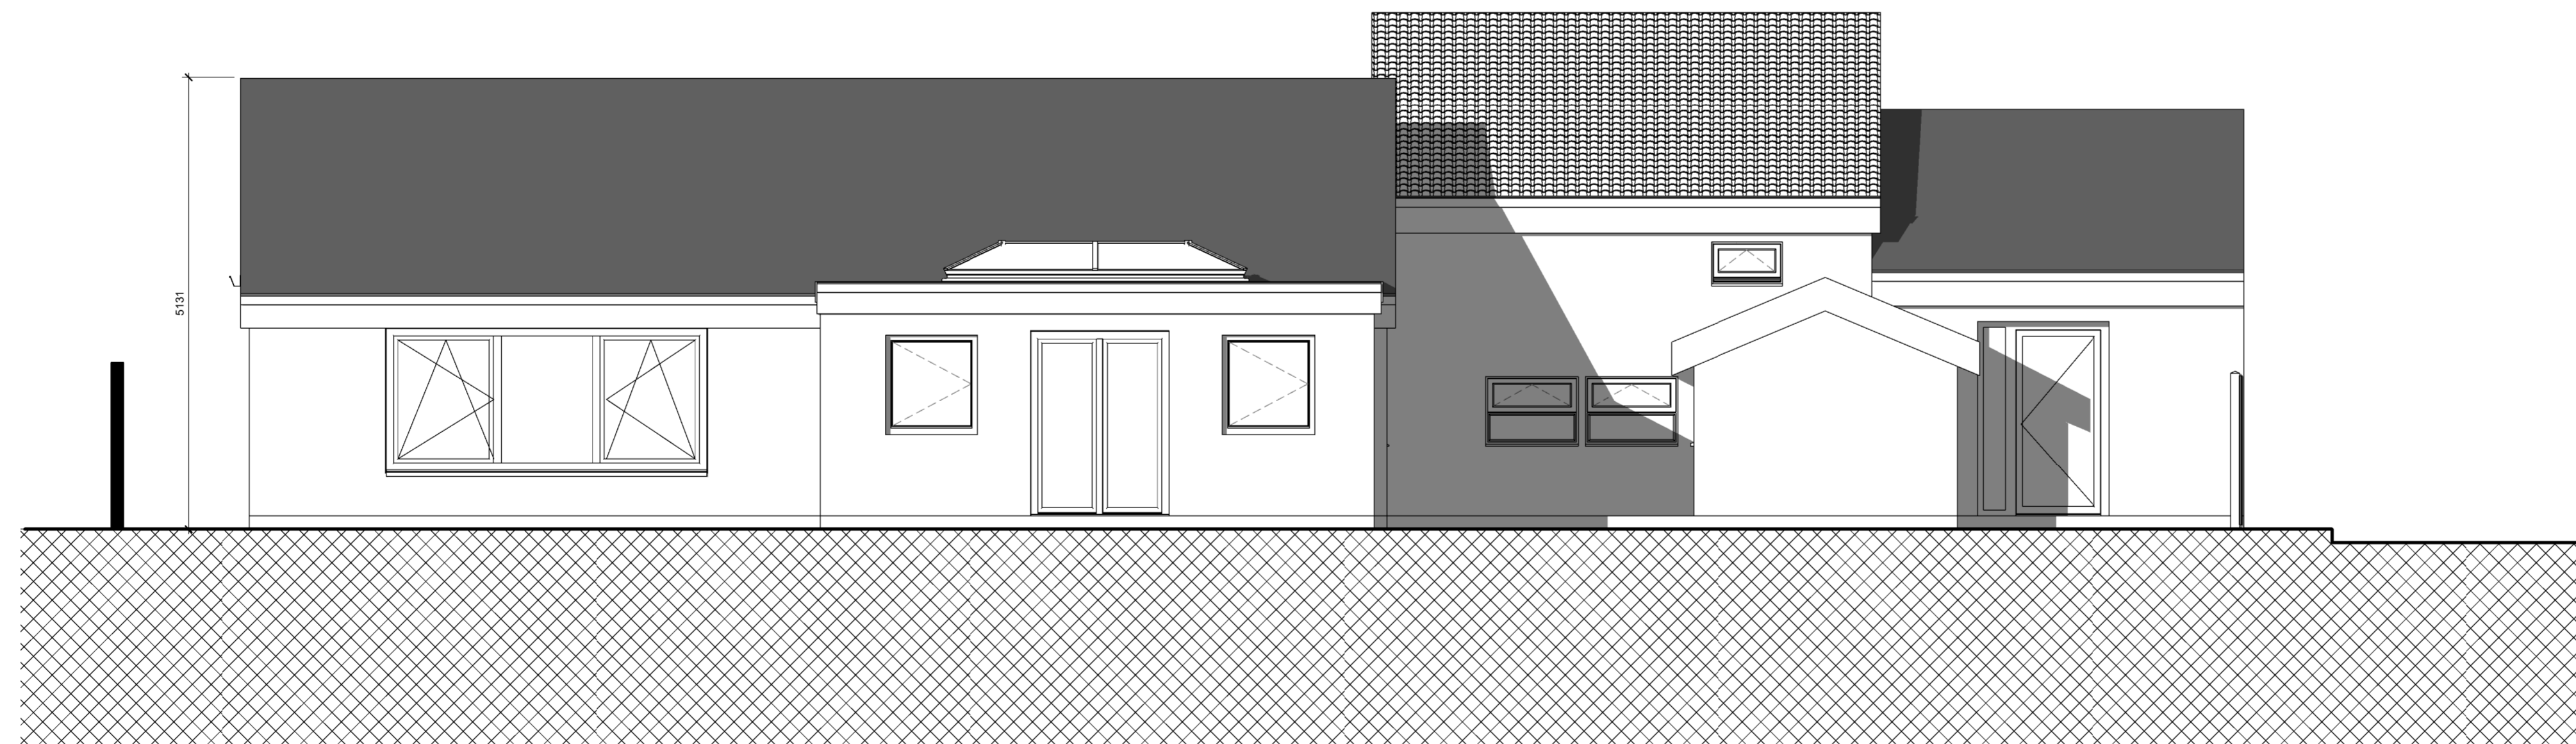

Rear Elevation
1 : 50

Notes

Previous Revisions

No.	Description	Date	By
A	Issued for Planning	07.11.23	

**SALEEM
ARCHITECTS**

Saleemarchitects.co.uk

Do not scale from this drawing. Use figured dimensions only, which are displayed in millimeters unless stated otherwise. The contractor is requested to check all dimensions before work is put in hand. Any discrepancies within the drawing should be reported prior to commencement of works.

Copyright of this drawing belongs solely to Saleem Architects Ltd. This drawing must only be used for the purpose for which it is supplied and its contents must not be reproduced for any purpose without written permission.

Project	Locking Gate Rise
Client	Homeowner
Title	Existing Front and Rear Elevation
Number	A103
Scale	1 : 50 at A1
Revision	A
Description	Issued for Planning
Status	Planning
Drawn	Author
Date	07.11.23

