



KEY PLAN
SCALE @ 1:200



KEY PLAN
SCALE @ 1:200

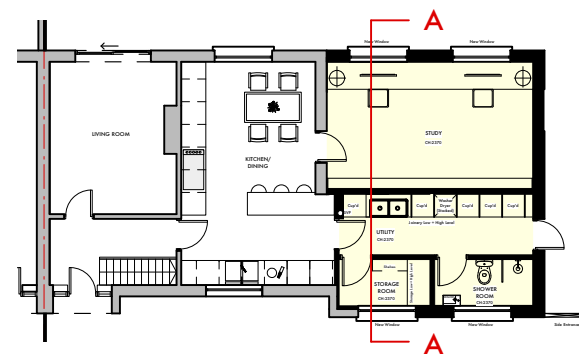

EXISTING SECTION

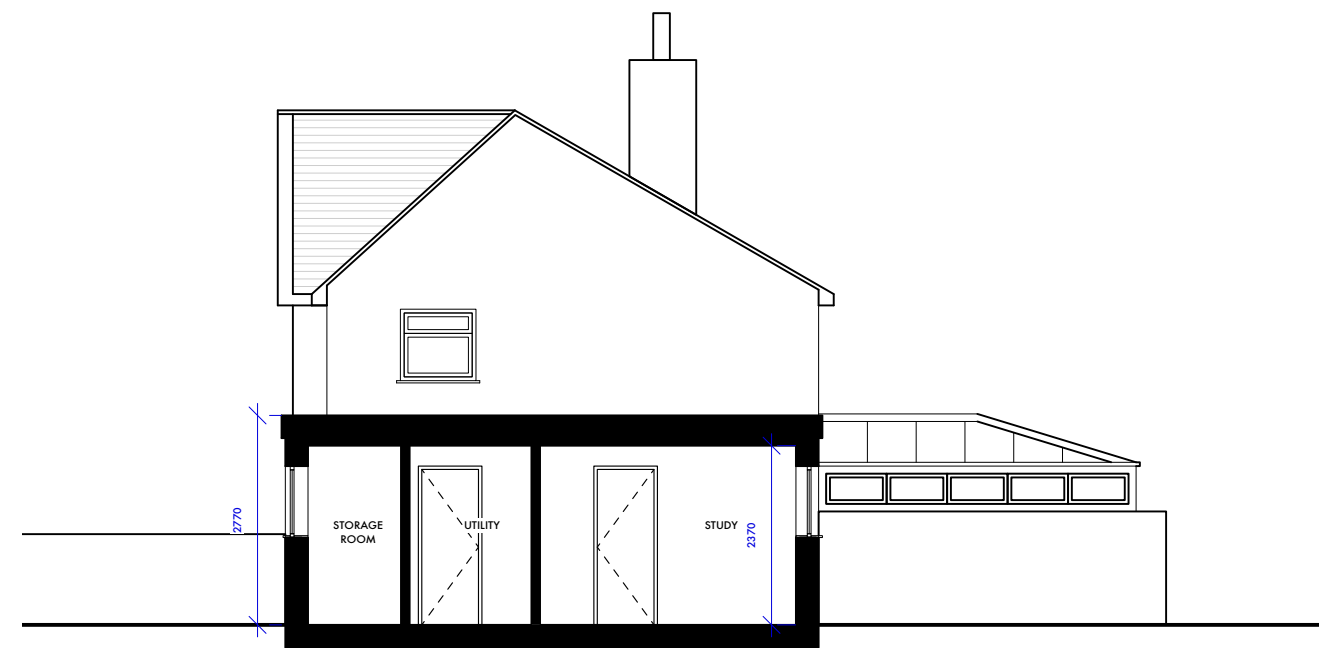

PROPOSED SECTION

GENERAL NOTES:

DO NOT SCALE FROM THIS DRAWING.

ALL DIMENSIONS MUST BE CHECKED ON SITE AND ANY DISCREPANCIES VERIFIED WITH THE ARCHITECT.

CLIENT
MR AND MRS STUART

JOB TITLE
18 RED LION CRESCENT
HARLOW
CM17 9BN

DRAWING TITLE
EXISTING AND PROPOSED SECTIONS

SCALE DATE
1:100@A3 NOVEMBER
 2023



124 City Road
London EC1V 2NX


T: 078 9693 1941
E: info@santosarchitecture.co.uk

DRAWING No. REVISION

049_PL_20

SCALE 1:100

0 (metres)

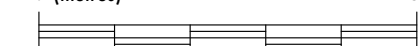

5