


TYPICAL GABLE ELEVATION

EXTERNAL FINISHES -


FLAT COMPOSITE CLADDING PANELS - DARK GREY
 " " " " STONE GREY

(ALCOVES + WINDOWS) SCREENS - POWDER COATED ALUMINIUM - STONE GREY.


RAINFALL WOODS - POWDER COATED ALUMINIUM - STONE GREY.

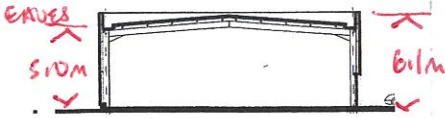

TYPICAL SECTION

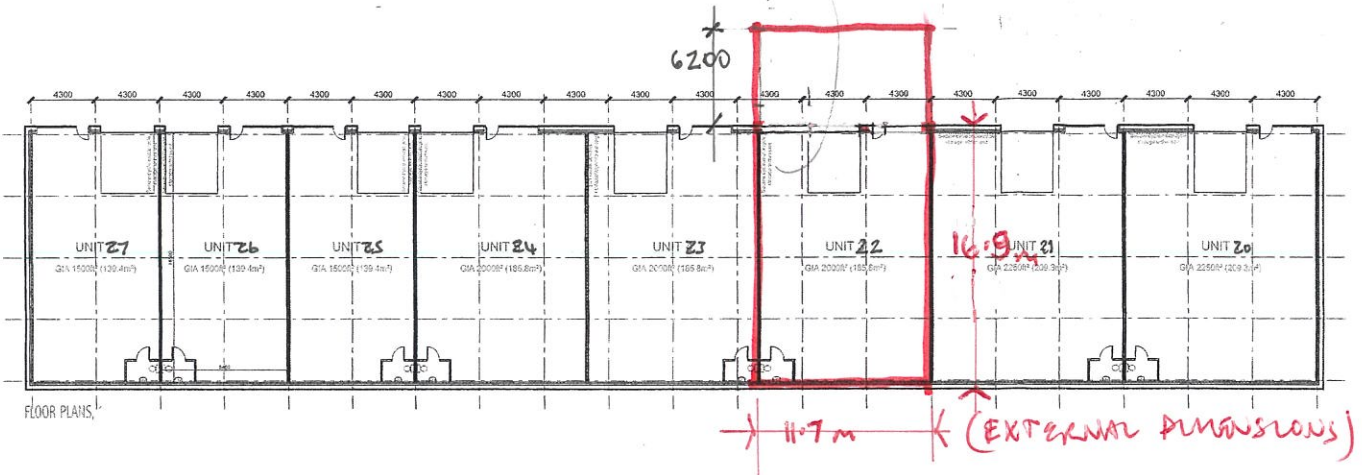


FLOOR PLANS

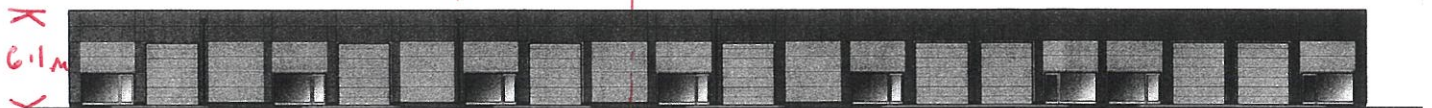


NORTH ELEVATION

BOUNDARIES OF APPLICANT BUILDING

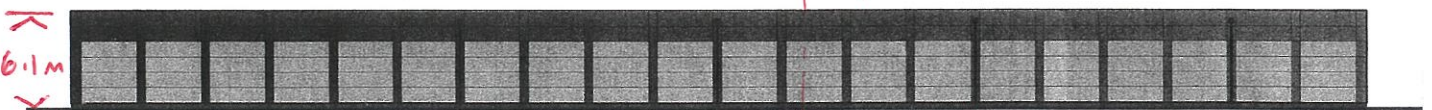


SOUTH ELEVATION

CHANGE OF USE OF APPLICANT BUILDING ONLY - NO CHANGE TO EXTERNAL FINISHES OF EXISTING BUILDING PROPOSED

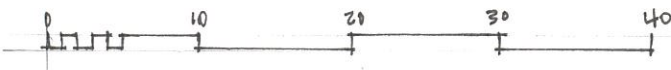

create studio architecture

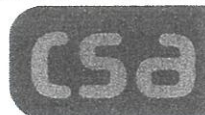

CREATE STUDIO ARCHITECTURE LTD.
 ARCHITECTURE AND DESIGN CONSULTANTS
 703 GREAT NORTHERN ROAD, ABERDEEN, AB24 2DU
 TEL 01224 624724

REV NO	DESCRIPTION	DATE
CLIENT	LION'S DEN TCK MMA	
PROJECT	22 BANKHEAD AWE	
CONTENT	PLAN + ELEVATIONS	
SCALE	1:500	DATE NOV 23
JOB REFERENCE	3051	DRAWING REV 034