


SITE LOCATION PLAN

SCALE 1:10,000

GRID REFERENCE: NJ 62051 08123

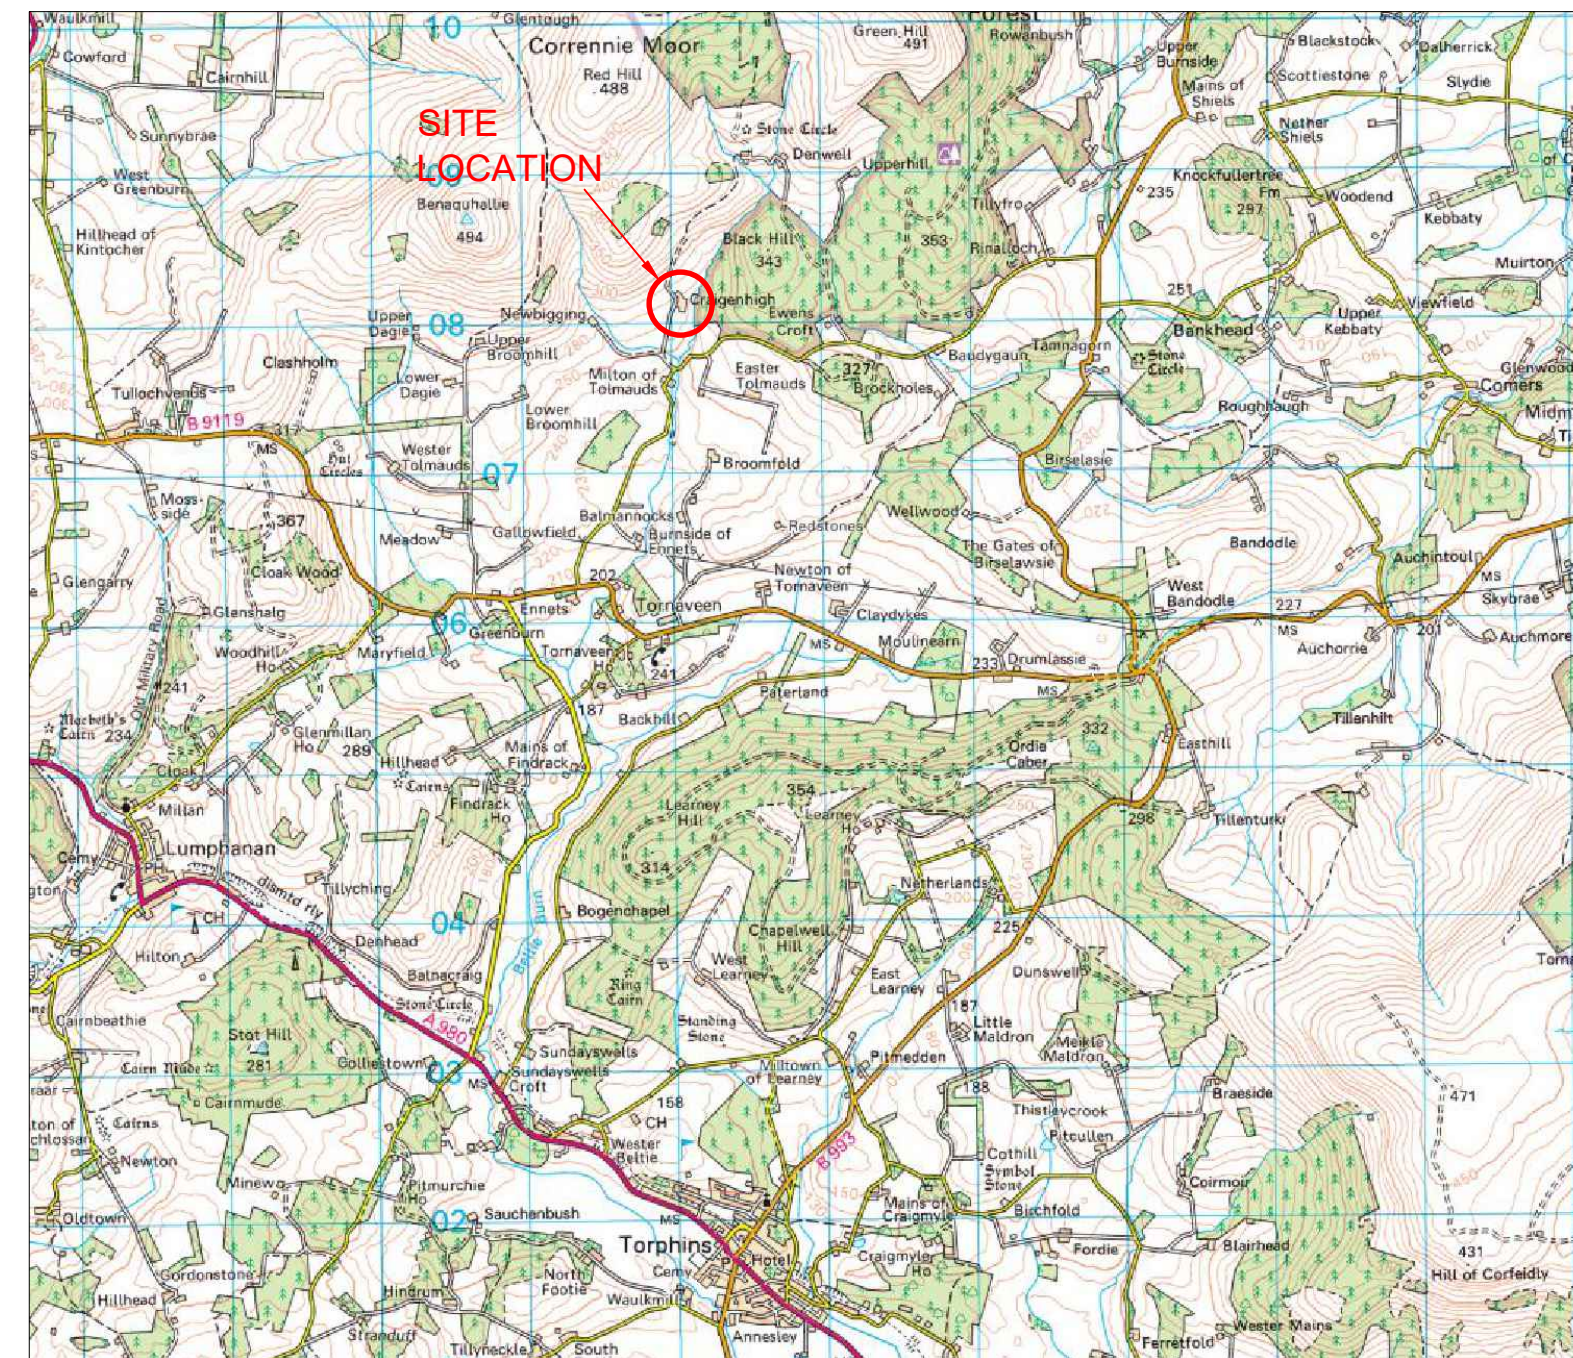

OS LOCATION PLAN

SCALE 1:50,000

Reproduced from Ordnance Survey data with the permission of the Controller of Her Majesty's Stationary Office. Crown Copyright reserved. Licence/Custom Account No. 100065184.

Notes:

PLEASE NOTE:
THE LAND OWNERSHIP LINE SHOWN ON THIS DRAWING IS FOR THE PURPOSES OF SHOWING THE EXTENT OF THE APPLICANT'S LAND, FOR PLANNING APPLICATION PURPOSES ONLY. THESE LINES ARE NOT TO BE TAKEN FOR PURPOSES OF DEFINING LEGAL BOUNDARIES OR ANY OTHER PURPOSE.

Client:

CAIRNTON
ESTATE LIMITED

Project Title:

PROPOSED HOUSE PLOTS,
LAND AT CRAIGENHIGH,
ABERDEENSHIRE, AB31 4PN

Drawing Title:

CRAIGENHIGH NORTH
LOCATION PLAN

FAIRHURST

88 Queens Road,
ABERDEEN, AB15 4YD
Tel: 01224 321 222 Fax: 01224 323 201

Scale of A2: AS SHOWN	Status: Planning
Drawn: CD	Checked: ST
Date: 15/11/23	Approved: ST
Date: 15/11/23	Date: 15/11/23

Drawing No.:
153608/0201

Revision:
A

Rev.	Date	Description	Drawn	Checked	Approved
A	27/11/23	UPDATED FOR PLANNING APPLICATION.	CD	ST	ST