
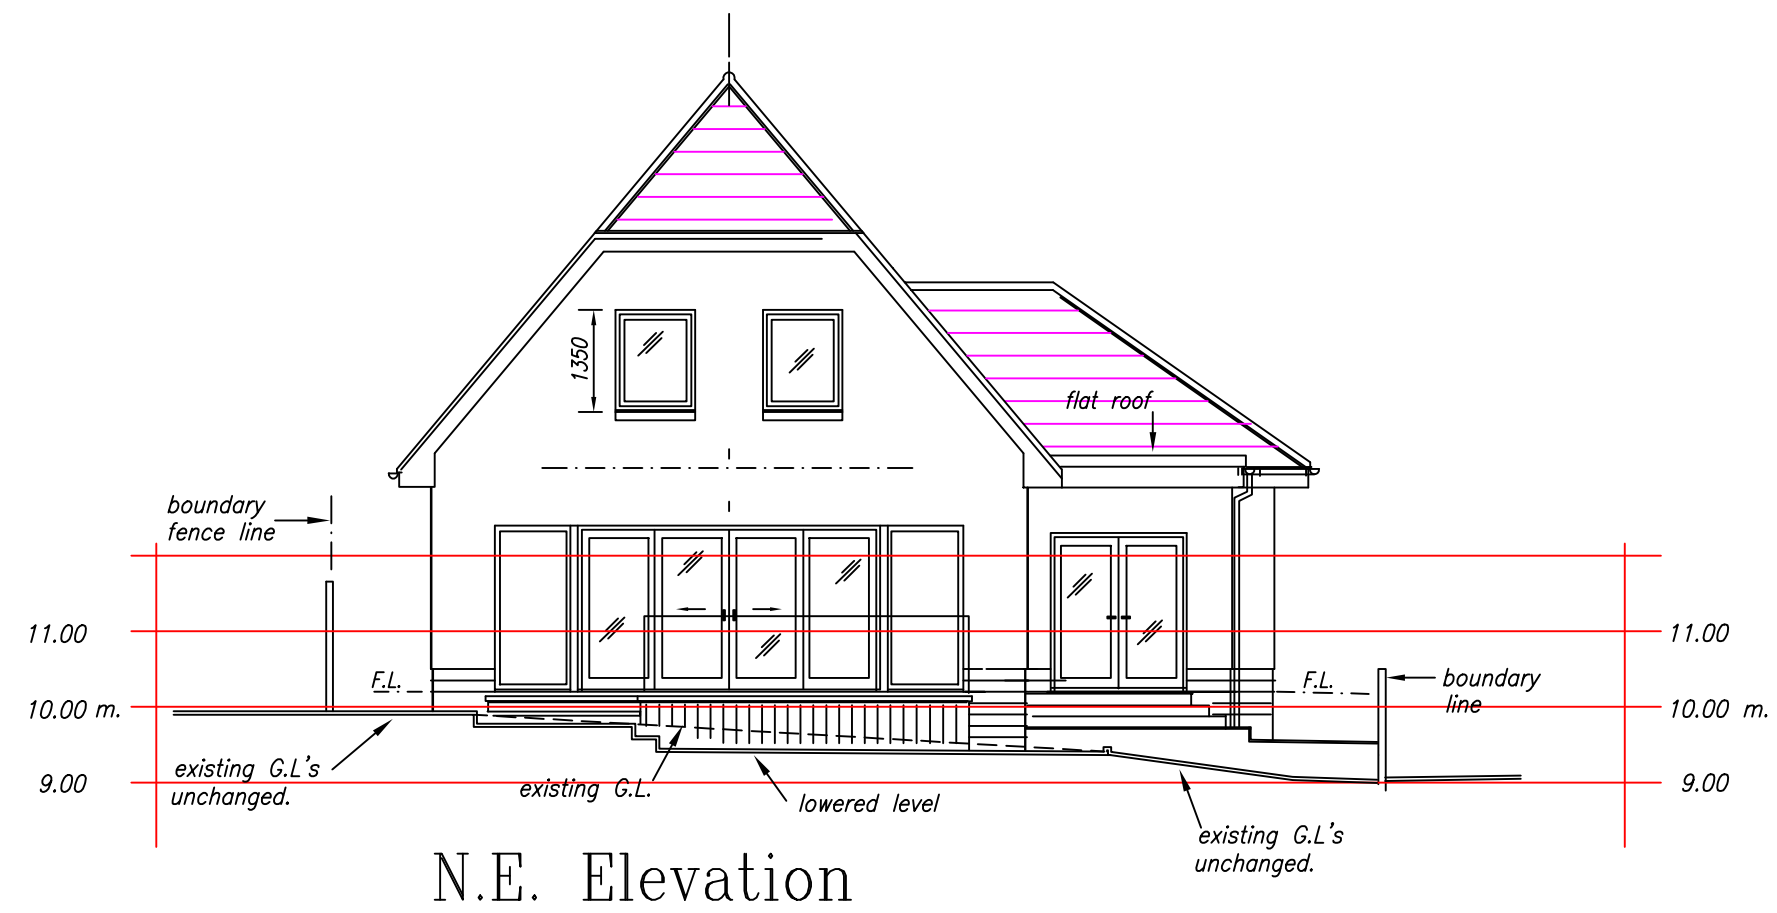


SITE LAYOUT PLAN :

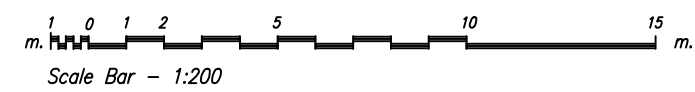

ADDRESS	19 Woodlands Edge :	
	Ellon :	
DATE	SCALE	JOB REF.
Nov. 2023	1:100, 1:200	23140-2

Michael Slesser	Victual House :
• Architectural Design	Eslesmont :
• Building Consultant	Ellon :
	Aberdeenshire :
	AB41 8NY
	Tel/Fax. 01358 720398 :