
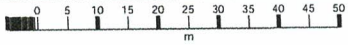


LOCATION PLAN 1:1250 @ A4 PRG. 5 NOV. 23.

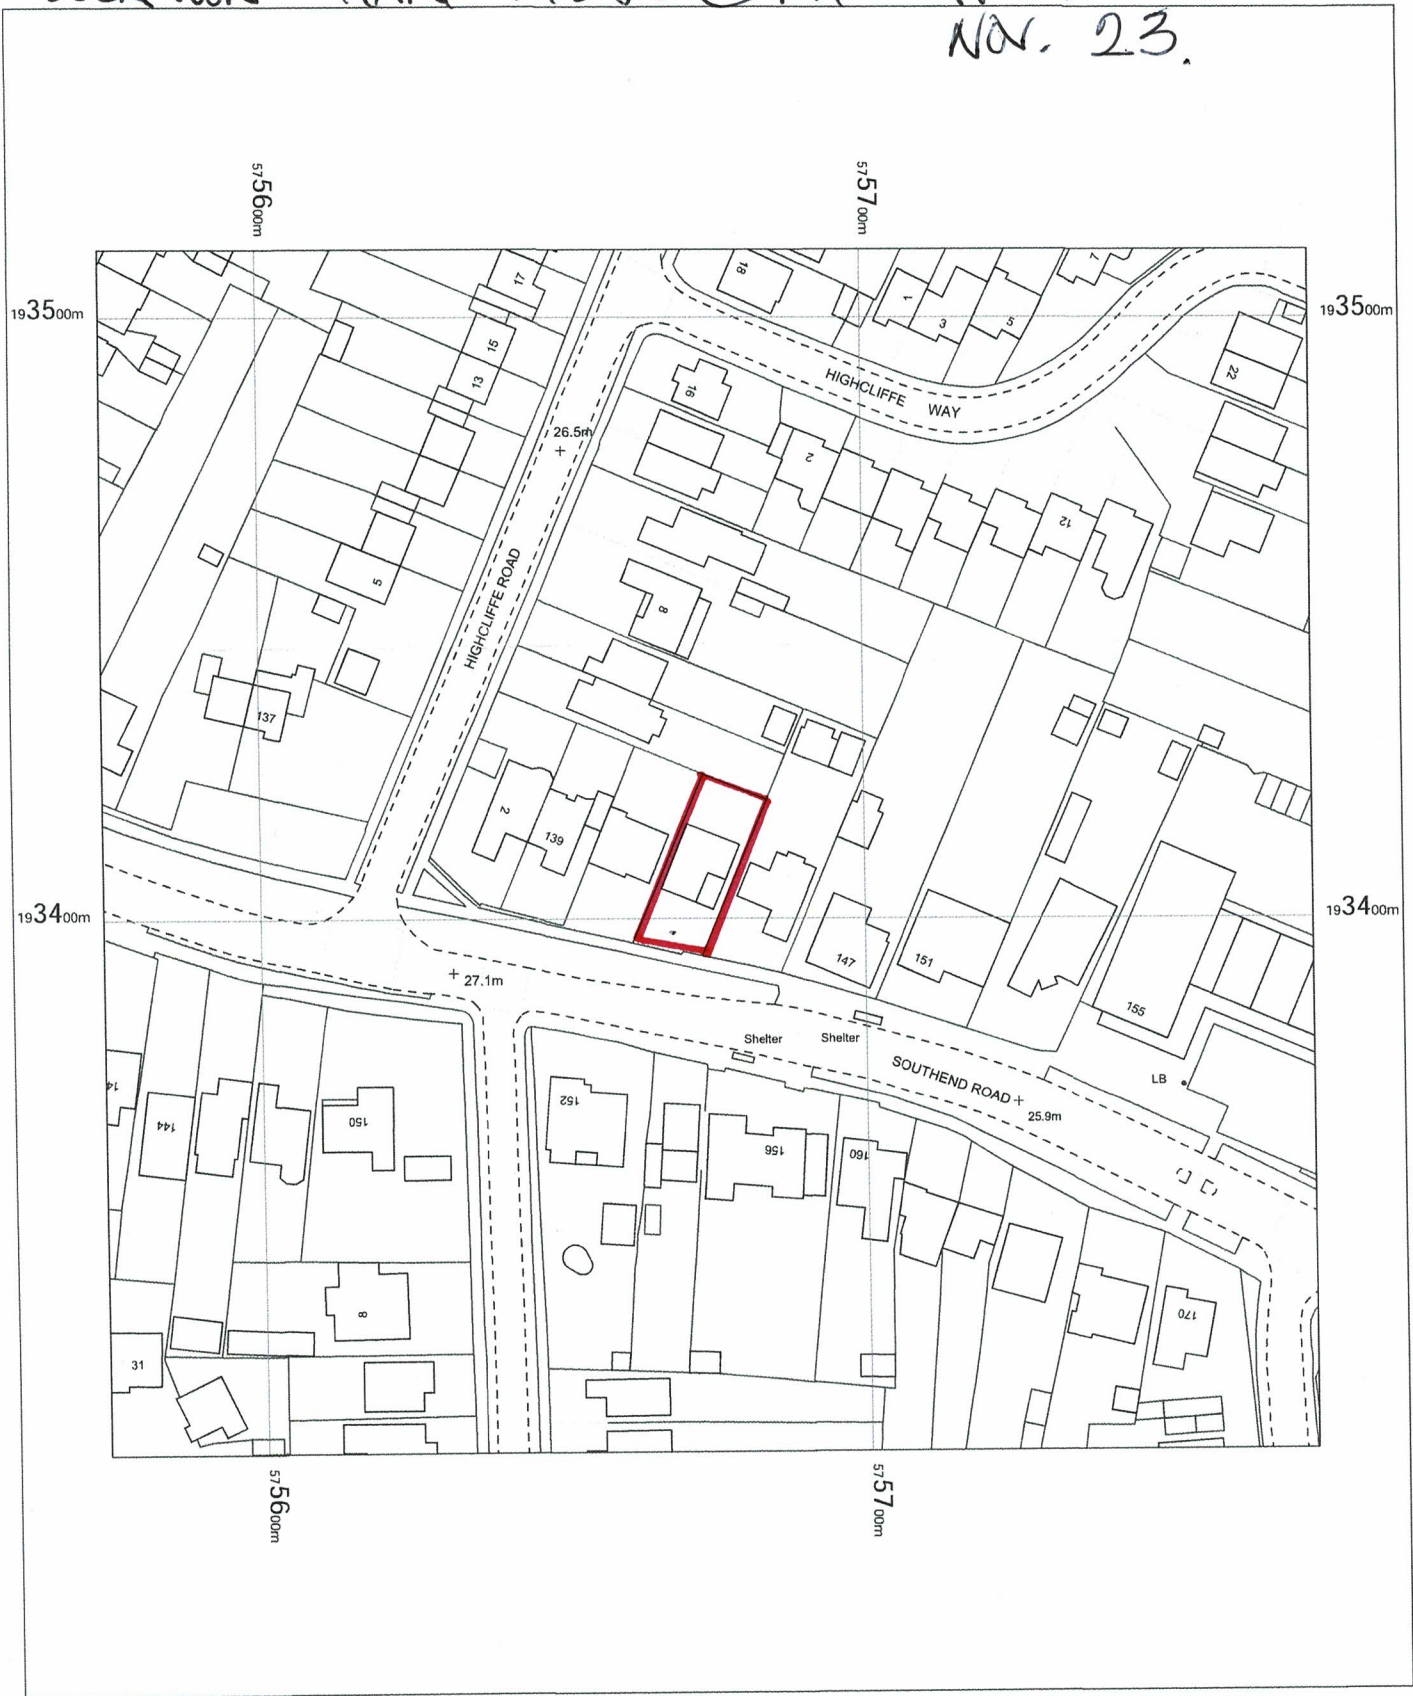

143 Southend Rd.
WICK FORD,
ESSEX.

OS MasterMap 1250/2500/10000 scale
Monday, October 30, 2023, ID: CM-01133177
www.centremapslive.co.uk

1:1250 scale print at A4, Centre: 575674 E, 193411 N

©Crown Copyright Ordnance Survey. Licence no. AC0000849896

