


NORTH

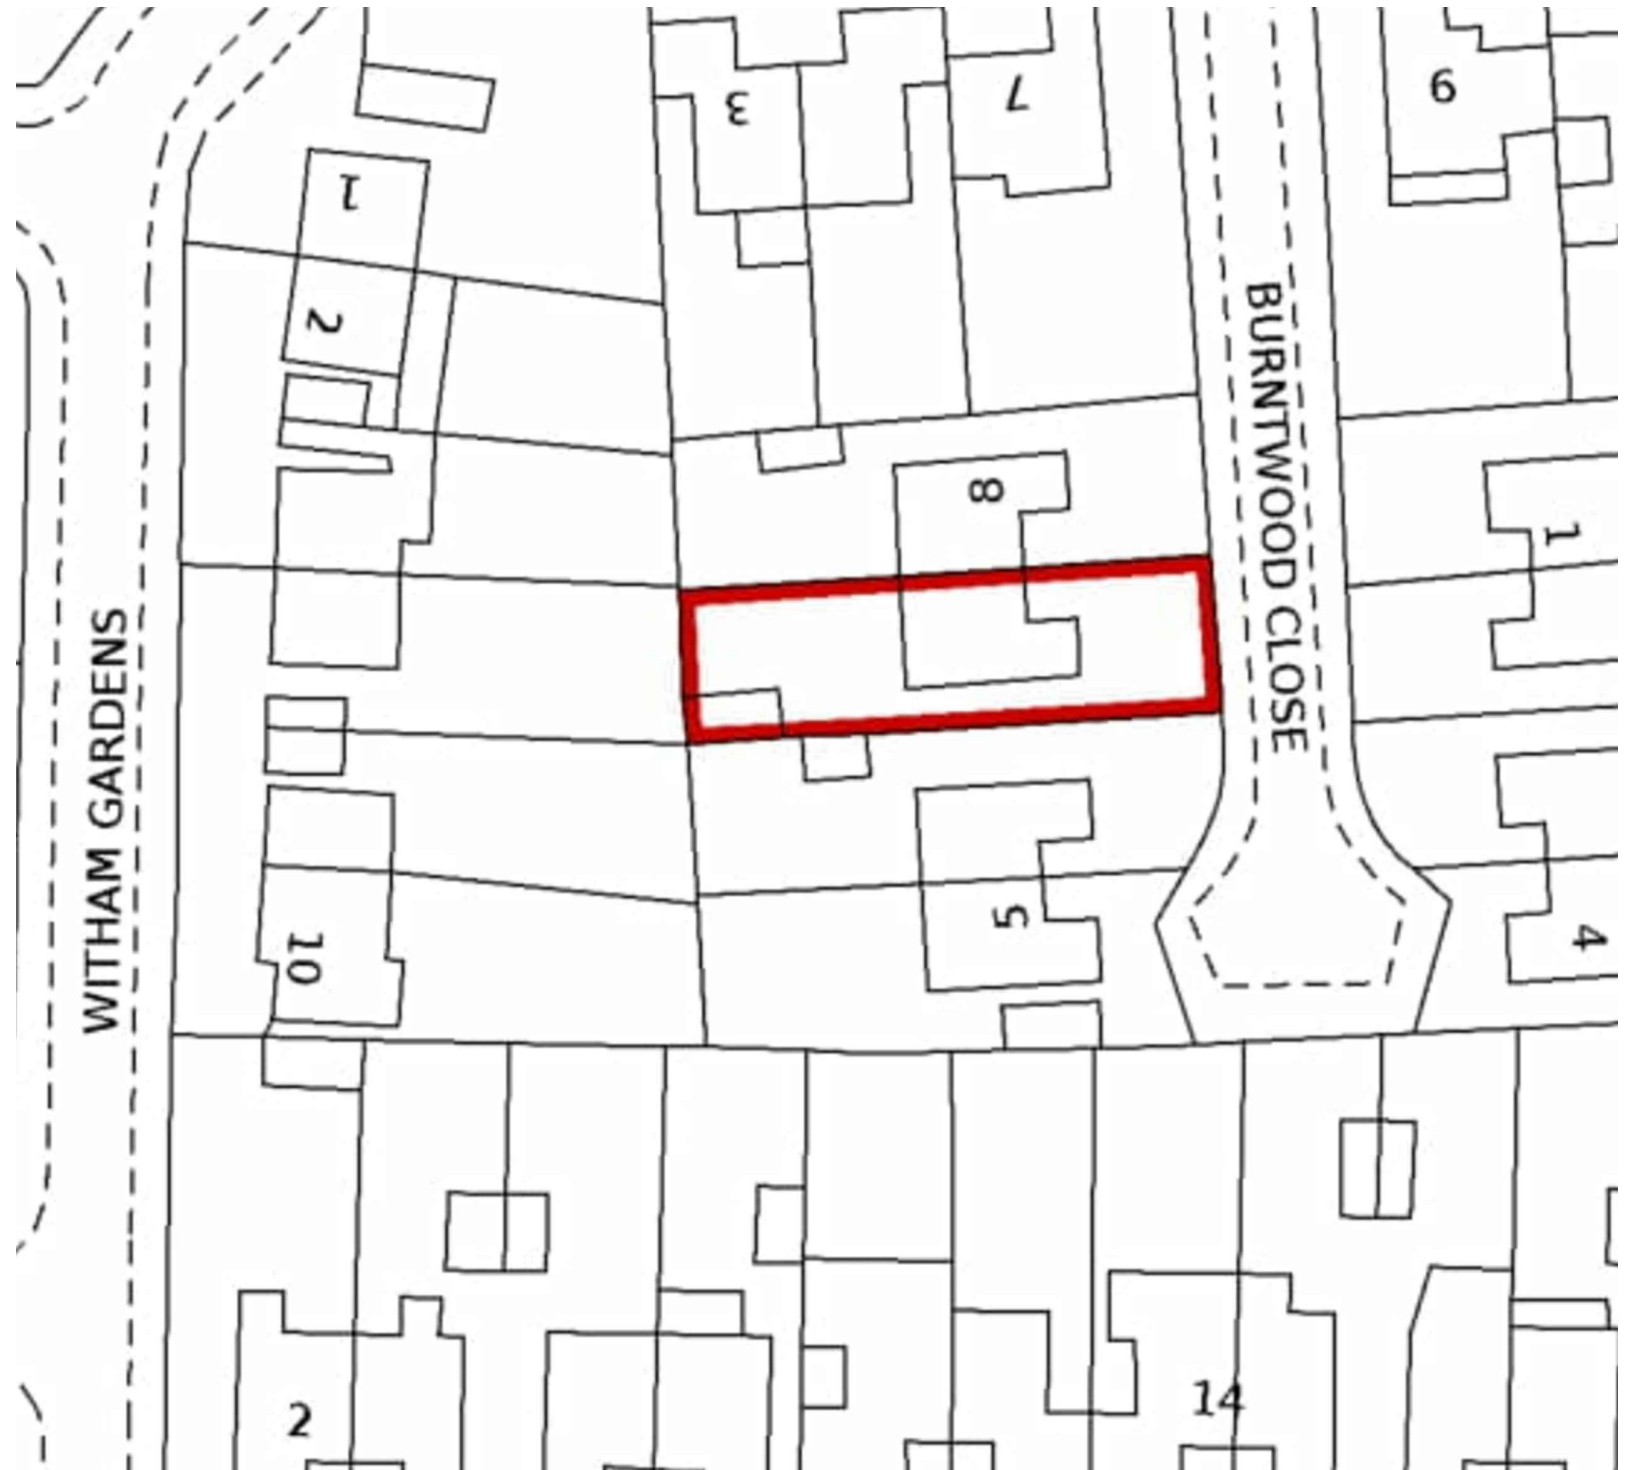


LOCATION PLAN

SCALE 1=1250



BLOCK PLAN

SCALE 1=500

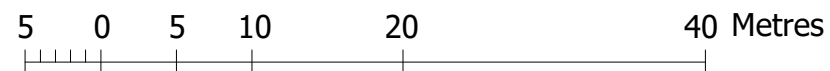

--

Revisions		

MR LUIS OVIEDO
Project: Demolition of exiting garage and erection of new out building @ 7 Burntwood Close, West Horndon, Brentwood, Essex CM13 3NN
Drawing: Location And Block Plan

 86-90 Paul Street, London EC2A 4NE mobile: 07916 314840 e-mail: info@lotusplans.co.uk	Date: OCT 2023	Project No:
	Scale: 1:100@A3	Drawing No: PL- 01