
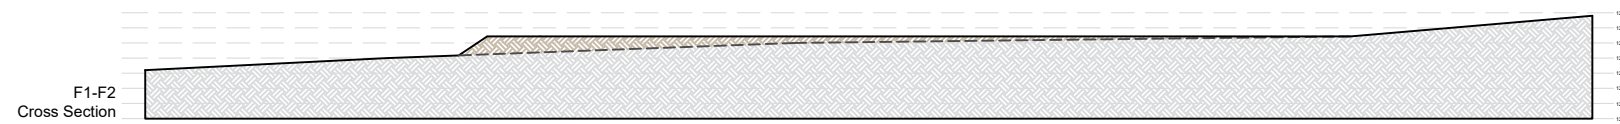
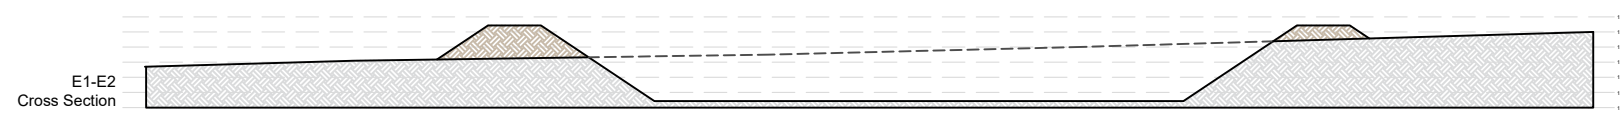
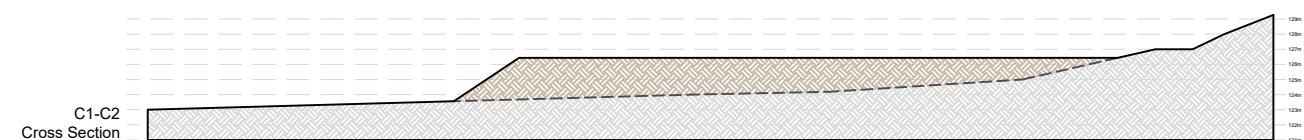
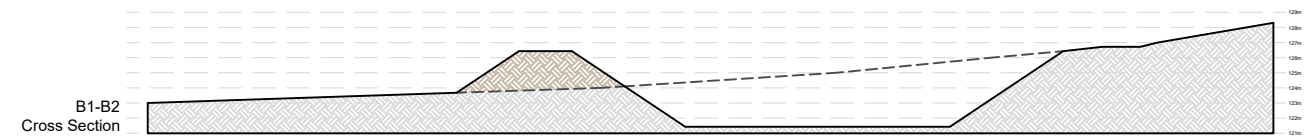


----- Existing Site Level

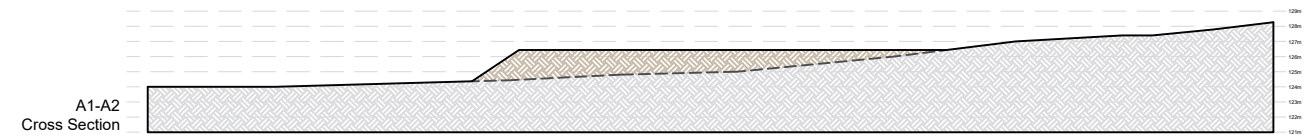

Dwg No.: OT150-4

Revision:

Client: C & SA Harrison, Low
 Ground Farm, Elslack, Skipton
 BD23 3AR

Project: Slurry Lagoon

Title: Cross Sections

Date: 02 November 2023

Drawn by: O Turvill



Scale 1:200
 Sheet Size A3